





























532 E HOPKINS PLUMBING FIXTURE SCHEDULE									
MARK	IMAGE	LOCATION	SIZE	DESCRIPTION	MANUFACTURER	MODEL	FINISH	REMARKS	NOTES
Main Level Bath		Faucet	1.25 x 1.75" overall height 8-5/16" center to center	Single Hole Lavatory Faucet	California Faucets	Provald ES01-1	Pol	N/A	
Main Level Bath		Sink	Length 23.25 in. Width 15.25 in.	Kohler Ladena 28 1.6L Undersink 1800 Series Sink with Overflow	Kohler	K-2223-0	White	N/A	
Main Level Bath		Toilet		Kohler Iv Washlet One Piece Biopoint Dual Flush 1.28 And 0.9 Gpf Toilet With Auto Flush 5.7 Contemporary Model Seat - Comfort	Toile	KWV484720CMT09M002	White	N/A	
Main Level Bath		Pushbutton		Push Button Assembly - Polished Nickel	Toile	THJB4809A	Pol	N/A	
Main Level Bath		Shower arm	1.0"	90° Brass Shower Arm - Polished Nickel	California Faucets	9016-PM	Pol	N/A	
Main Level Bath		Trim	67 In. 5-1/4" Rectangular Soapbox	67 In. 5-1/4" Rectangular Soapbox	California Faucets	67-9420-02	Pol	N/A	
Main Level Bath		Shower head	8" DIA	8" Diameter Ultra Thin Round Showerhead - Polished Nickel	California Faucets	SH-322-B-20-0N	Pol	N/A	
Main Level Bath		Hand Shower	4-1/16" DIA	Contemporary 4-1/16" Brass Multi-Function Handshower - Polished Nickel	California Faucets	HS-083-3D-PM	Pol	N/A	
Main Level Bath		Flange		Shower Arm Flange	California Faucets	9016-PM	Pol	N/A	
Main Level Bath		Handshower kit		Raucoon Wall Mounted Handshower Kit - Round	California Faucets	9025-4S	Pol	N/A	
Main Level Bath		Thermostatic valve		Oxyethers 1.2" Thermostatic Rough Valve With Integral Dual Volume Controls	California Faucets	11112-B	AS 9400W	N/A	
Main Level Bath		Linear Drain	180		Linear Drain	RT1818000PS	Polished Stainless	N/A	
Lower Level Bath		Sink	19 3/16" W, 11 1/8" D, 9 1/16" H	Undersink Porcelain Lavatory With Air Overflow	Jacobs	9523UN	White	N/A	
Lower Level Bath		Faucet		Dormacraft - 3621 3800-050010 - Two-Wall Mounted Three-Hole Lavatory W/air Without Drain In Platform Model	Three brackets	36213802-150010	TRD	N/A	
Lower Level Bath		Rough in		Rough In Wall Mounted Faucet - Space In Center	Three brackets	35750075-000010	TRD	N/A	
Lower Level Bath		Drain		Universal Drain 1 3/4" - Dark Chrome	Three brackets	11113470-150010	TRD	N/A	
Lower Level Bath		Wall elbow		Wall Elbow	Three brackets	25450025-19	TRD	N/A	
Lower Level Bath		Rough in adapter		Rough In Adapter	Three brackets	35000075-000010	TRD	N/A	
Lower Level Bath		Thermostatic		Dark Steel Concealed Thermostatic Without Volume Control - Dark Chrome	Three brackets	36434892-19	TRD	N/A	
Lower Level Bath		Volume Control		Tara Volume Control	Three brackets	29120092-19	TRD	N/A	
Lower Level Bath		Slide bar		Tara Slide Bar Set Without Hand Shower - Dark Chrome	Three brackets	25413882-19	TRD	N/A	
Lower Level Bath		Hand Shower		Hand Shower - Dark Chrome	Three brackets	28000079-150010	TRD	N/A	
Lower Level Bath		Thermostatic Rough In		Rough In Concealed Thermostatic Rough With Two Separate Volume Controls	Three brackets	35557075-000010	TRD	N/A	
Lower Level Bath		Wall elbow rough in		Concealed Wall Elbow		35000075-00	TRD	N/A	
Lower Level Bath		Rain Shower head	25 5/8" DIA	Rain Shower Wall Mounted 25 5/8" - Dark Chrome	Three brackets	28070075-150010	TRD	N/A	
Lower Level Bath		Kit	NAT P	NAT P Series Composite Kit with 1801150011 Porcelain 180128 Black	Three brackets	1717000008	2804 30000015	N/A	
Lower Level Bath		Toilet		Kohler Iv Washlet One Piece Biopoint Dual Flush 1.28 And 0.9 Gpf Toilet With Auto Flush 5.7 Contemporary Model Seat - Comfort	Toile	KWV484720CMT09M002	White	N/A	
WTC4801770		Faucet		META SQUARE Single-lever mixer Pull-down with spray function	Three brackets	35-070-060-00	TRD		

SUGGESTED ALLOWANCES:

APPLIANCES - SUB ZERO UNDER COUNTER FRIDGE DRAWERS
COVE DISHWASHER OR SIMILAR
SUB ZERO ICE MAKER

TILE - \$25.00 SQ FT

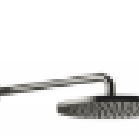

Z GROUP
ARCHITECTURE &
INTERIOR DESIGN

532 E HOPKINS

Aspen, CO 81611

Seal:

Project number: XXXX
Construction Date: XX.XX.XX
Prepared By: ZC
Checked By: SH

1 Permit Set

Jurisdiction Use:

Sheet Name:


SCHEDULES

Sheet #:


I-002

Copyright 2022


Z-Group Architects, P.C.

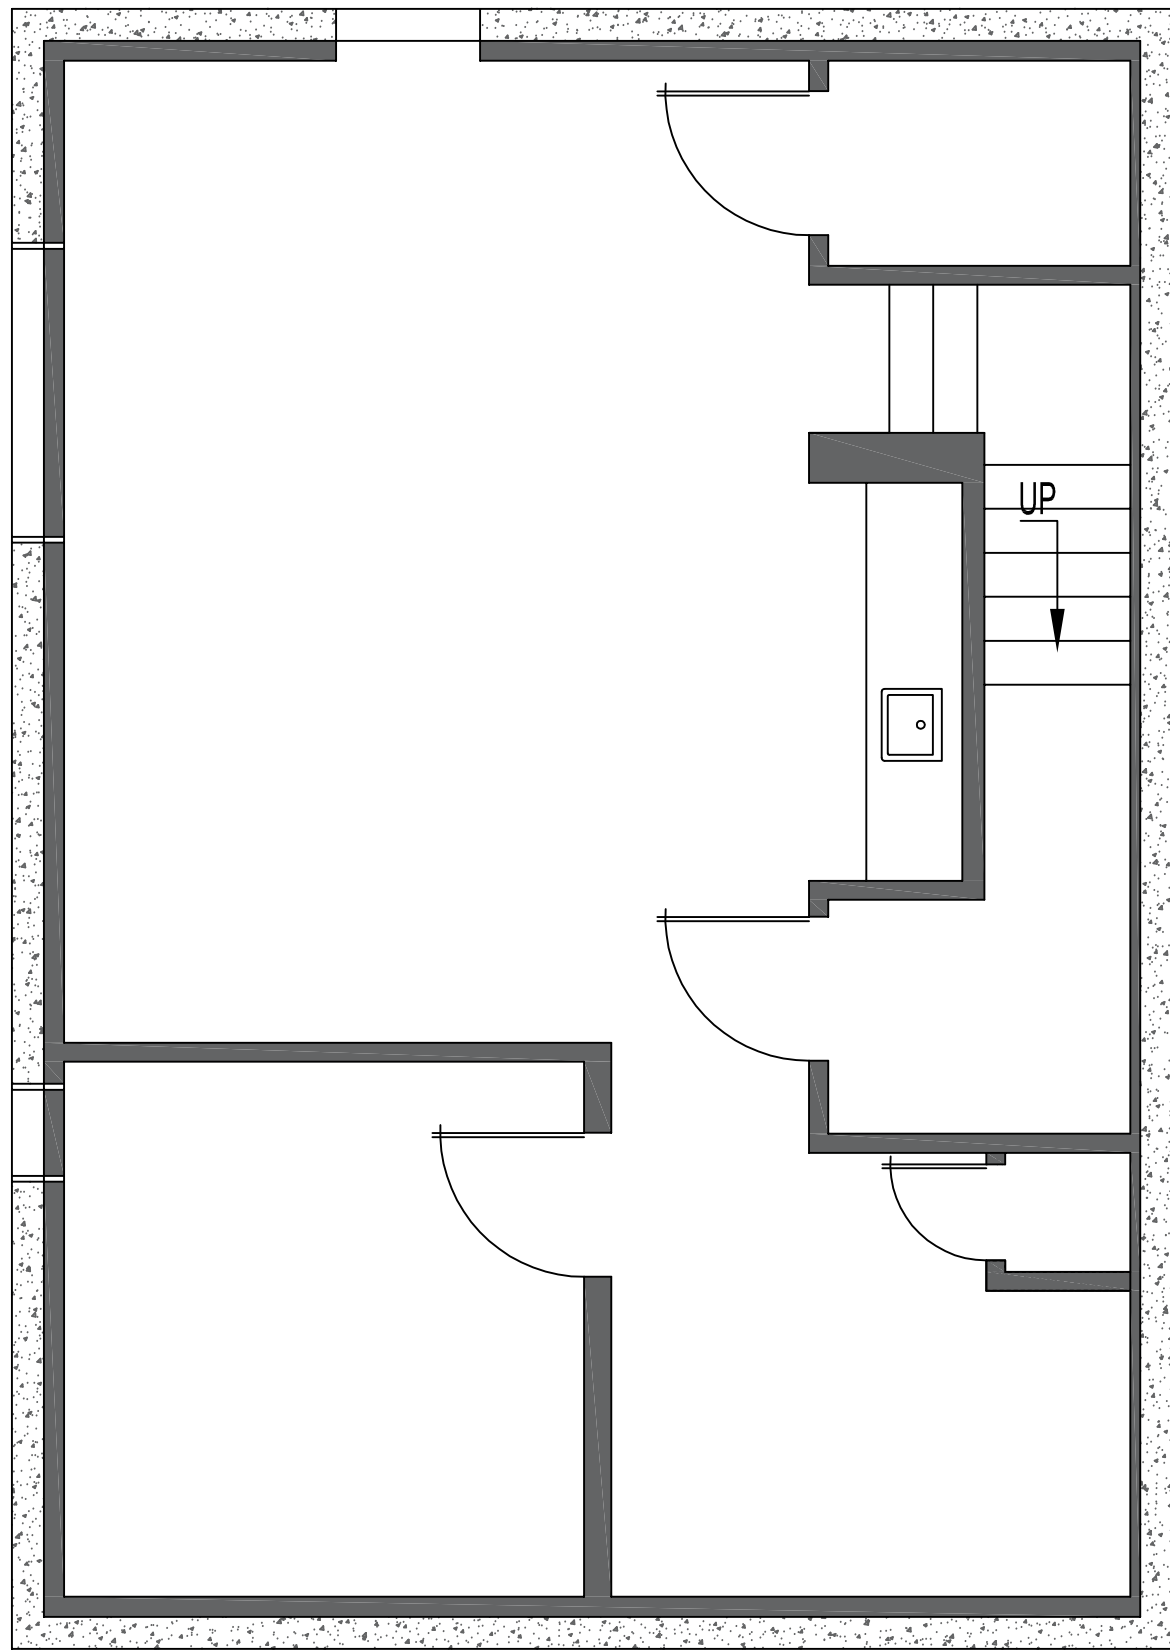

3 LOWER LEVEL - EXISTING FLOOR PLAN
1-100 1/4" = 1'-0"

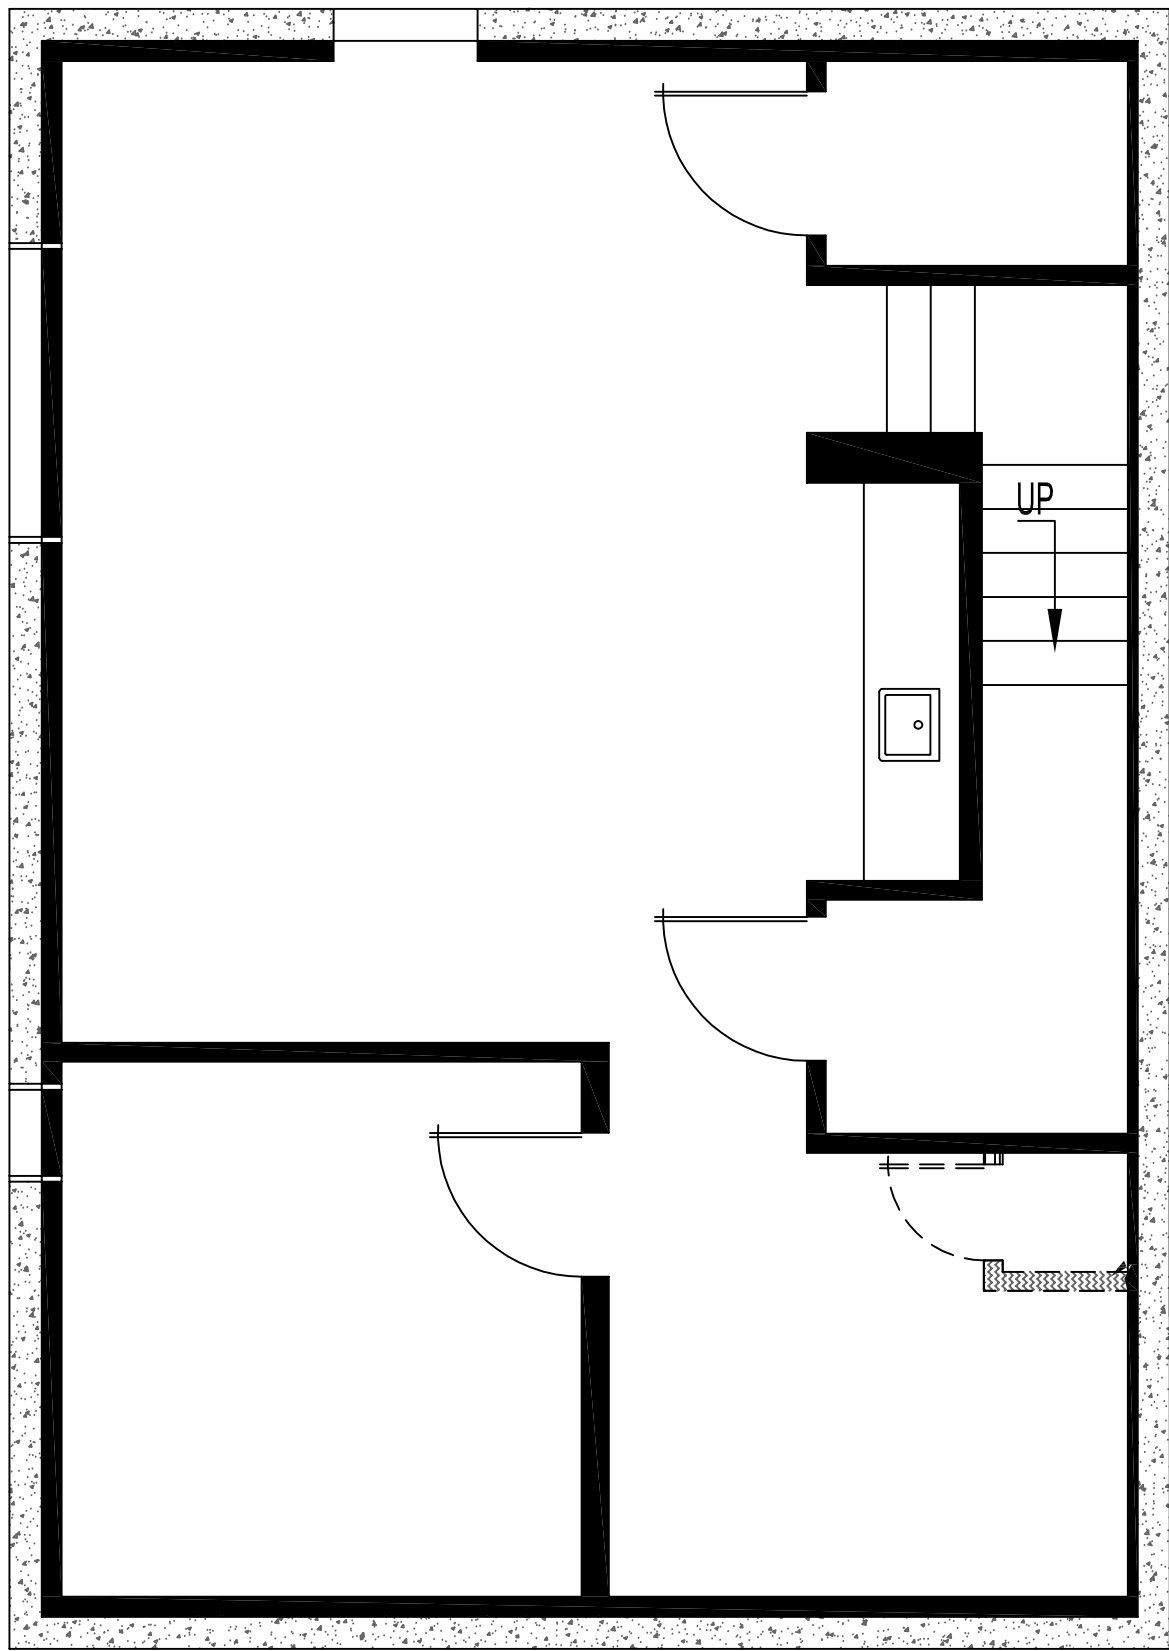

2 LOWER LEVEL - DEMO FLOOR PLAN
1-100 1/4" = 1'-0"

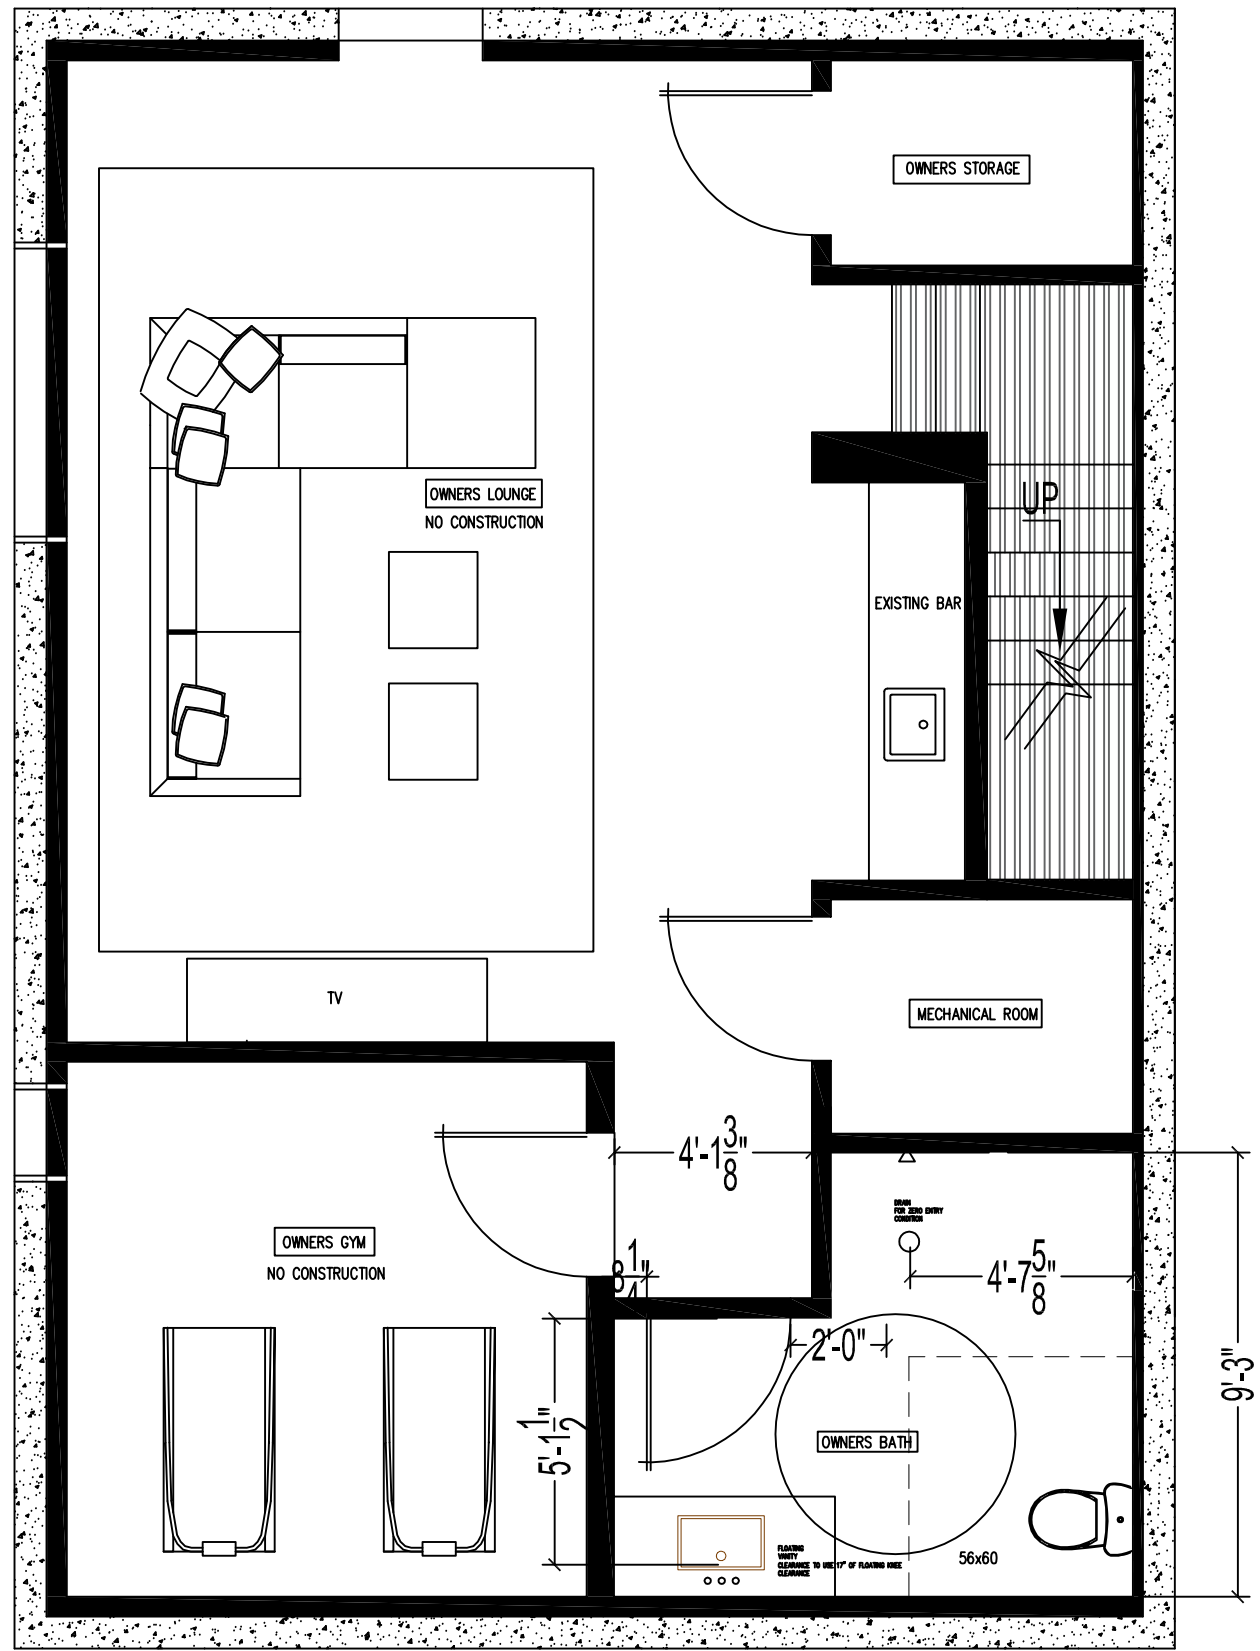

1 LOWER LEVEL - PROPOSED FLOOR PLAN
1-100 1/4" = 1'-0"

DEMO PLAN

1. DEMO ALL OFFICE BUILT IN MILLWORK AND REPLACE WITH NEW BATHROOM WITH ALL NEW FIXTURES, TOILETS IN ADA COMPLIANCE
2. ELECTRICAL LAYOUT CHANGE IS TBD
3. ALL CEILING HEIGHTS TO BE VERIFIED IN FIELD, AND VIF CEILING DROPS
4. EXISTING WINDOWS TO REMAIN
5. PRESERVE ALL DEMO'D INTERIOR DOORS WHERE POSSIBLE AND RE USE PER PROPOSED PLANS
6. ALL MECHANICALS IN MECHANICAL CLOSET TO REMAIN PER G.C RECOMMENDATION

WALL LEGEND

- WALLS TO REMAIN
- - - WALLS TO BE REMOVED



Z GROUP
ARCHITECTURE &
INTERIOR DESIGN

532 E HOPKINS

Aspen, CO 81611

Seal:

Project number: XXXX
Construction Date: XX.XX.XX
Prepared By: ZC
Checked By: SH

1 XX.XX.XXXX

Jurisdiction Use:

Sheet Name:


LOWER LEVEL
FLOOR PLANS

Sheet #:


I-100

Copyright 2022


Z-Group Architects, P.C.

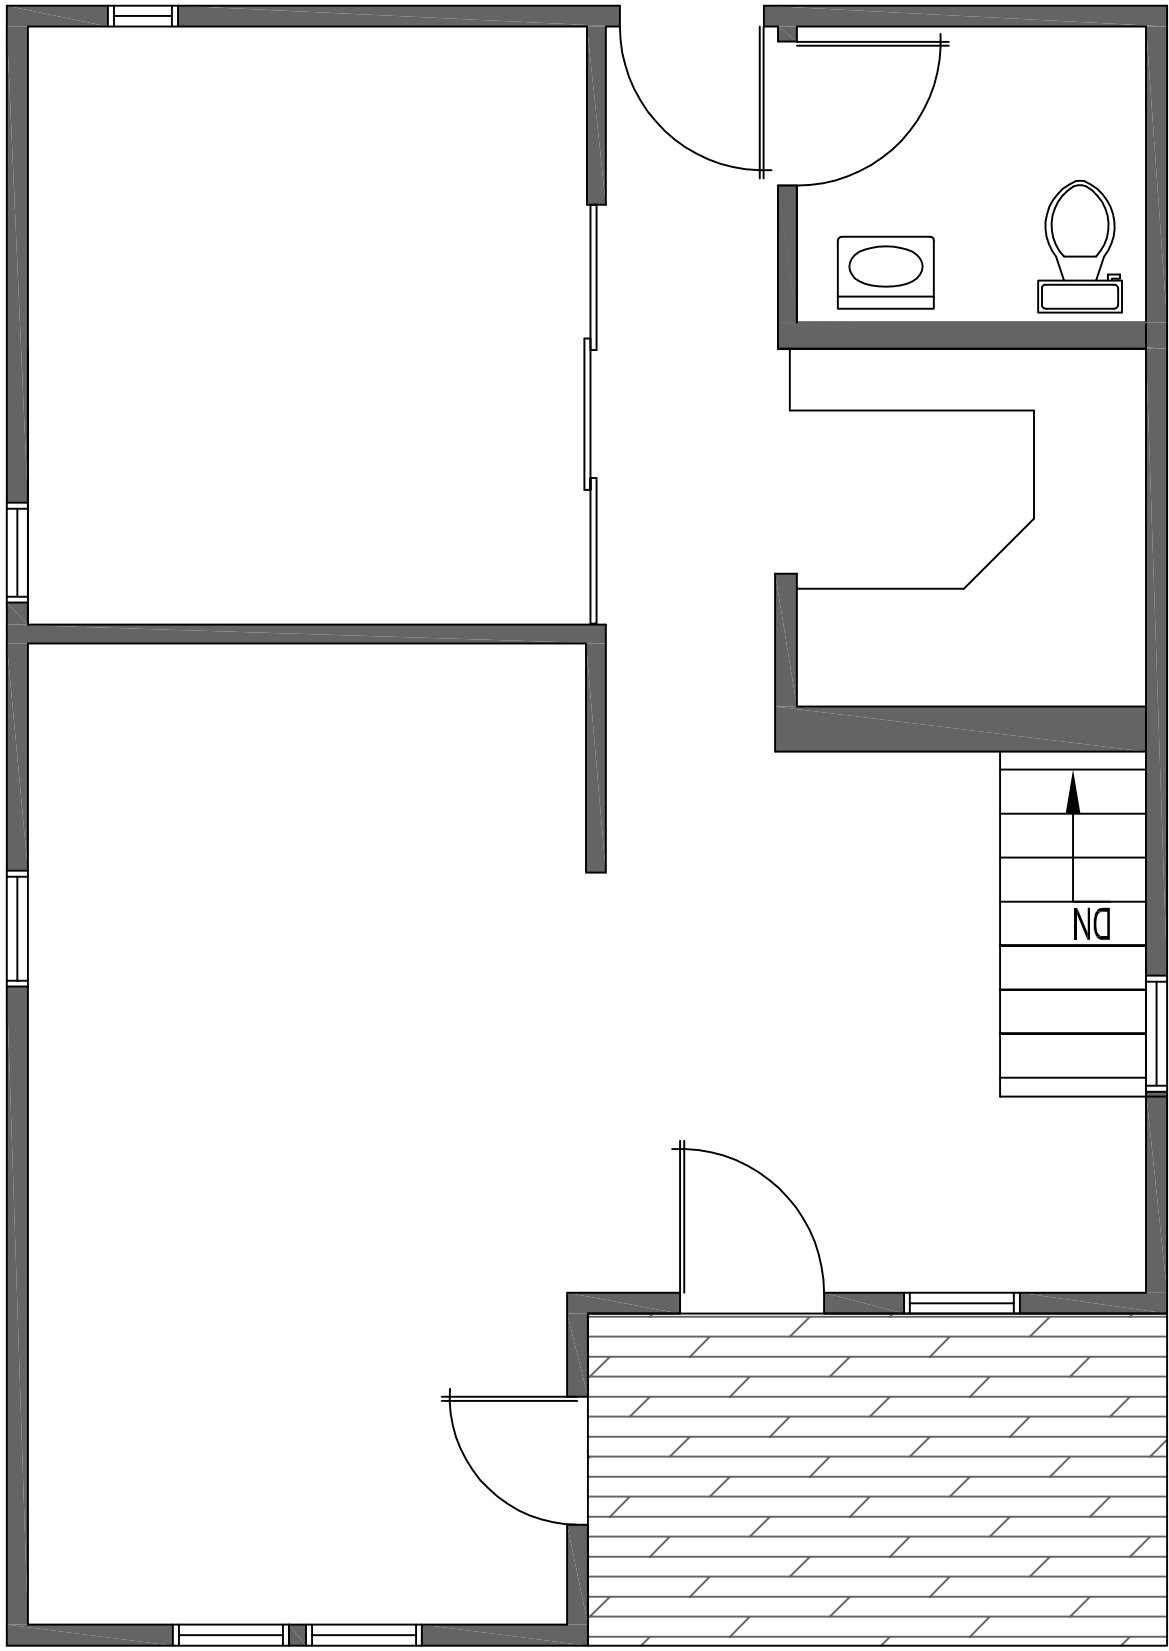

3 MAIN LEVEL - EXISTING FLOOR PLAN
I-101 1/4" = 1'-0"

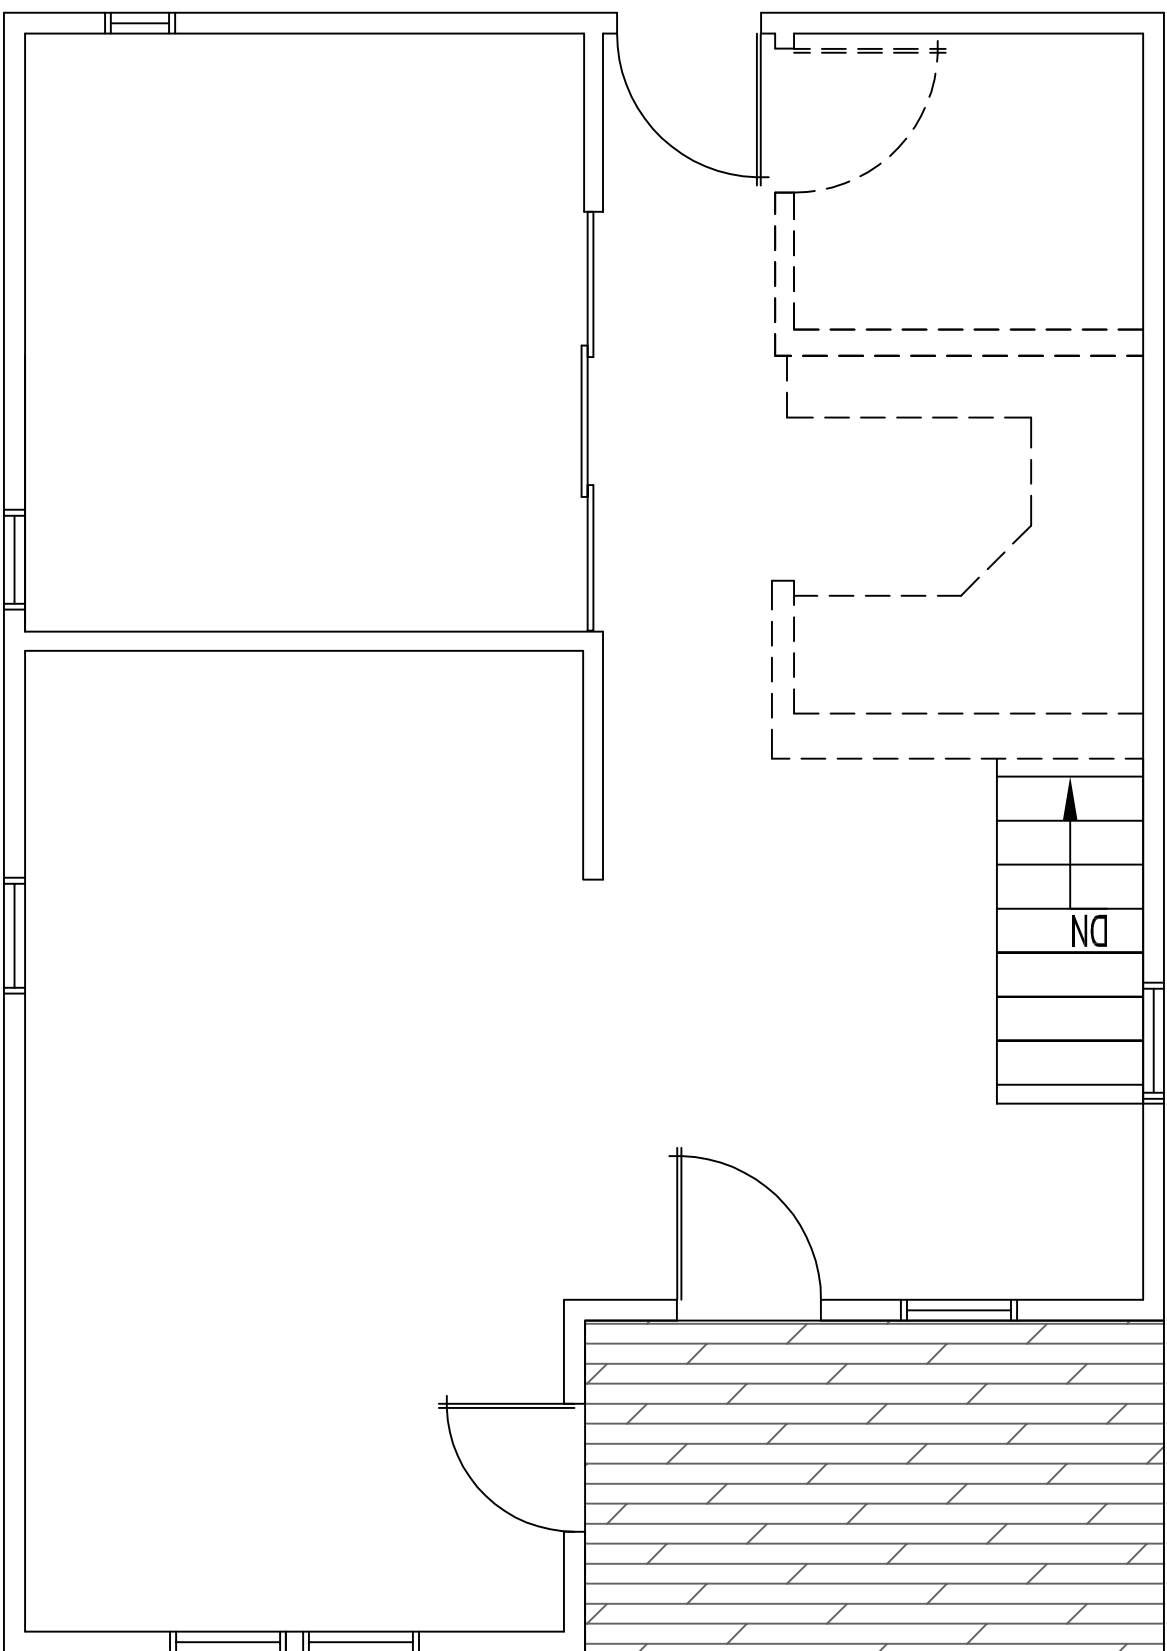

2 MAIN LEVEL - DEMO FLOOR PLAN
I-101 1/4" = 1'-0"

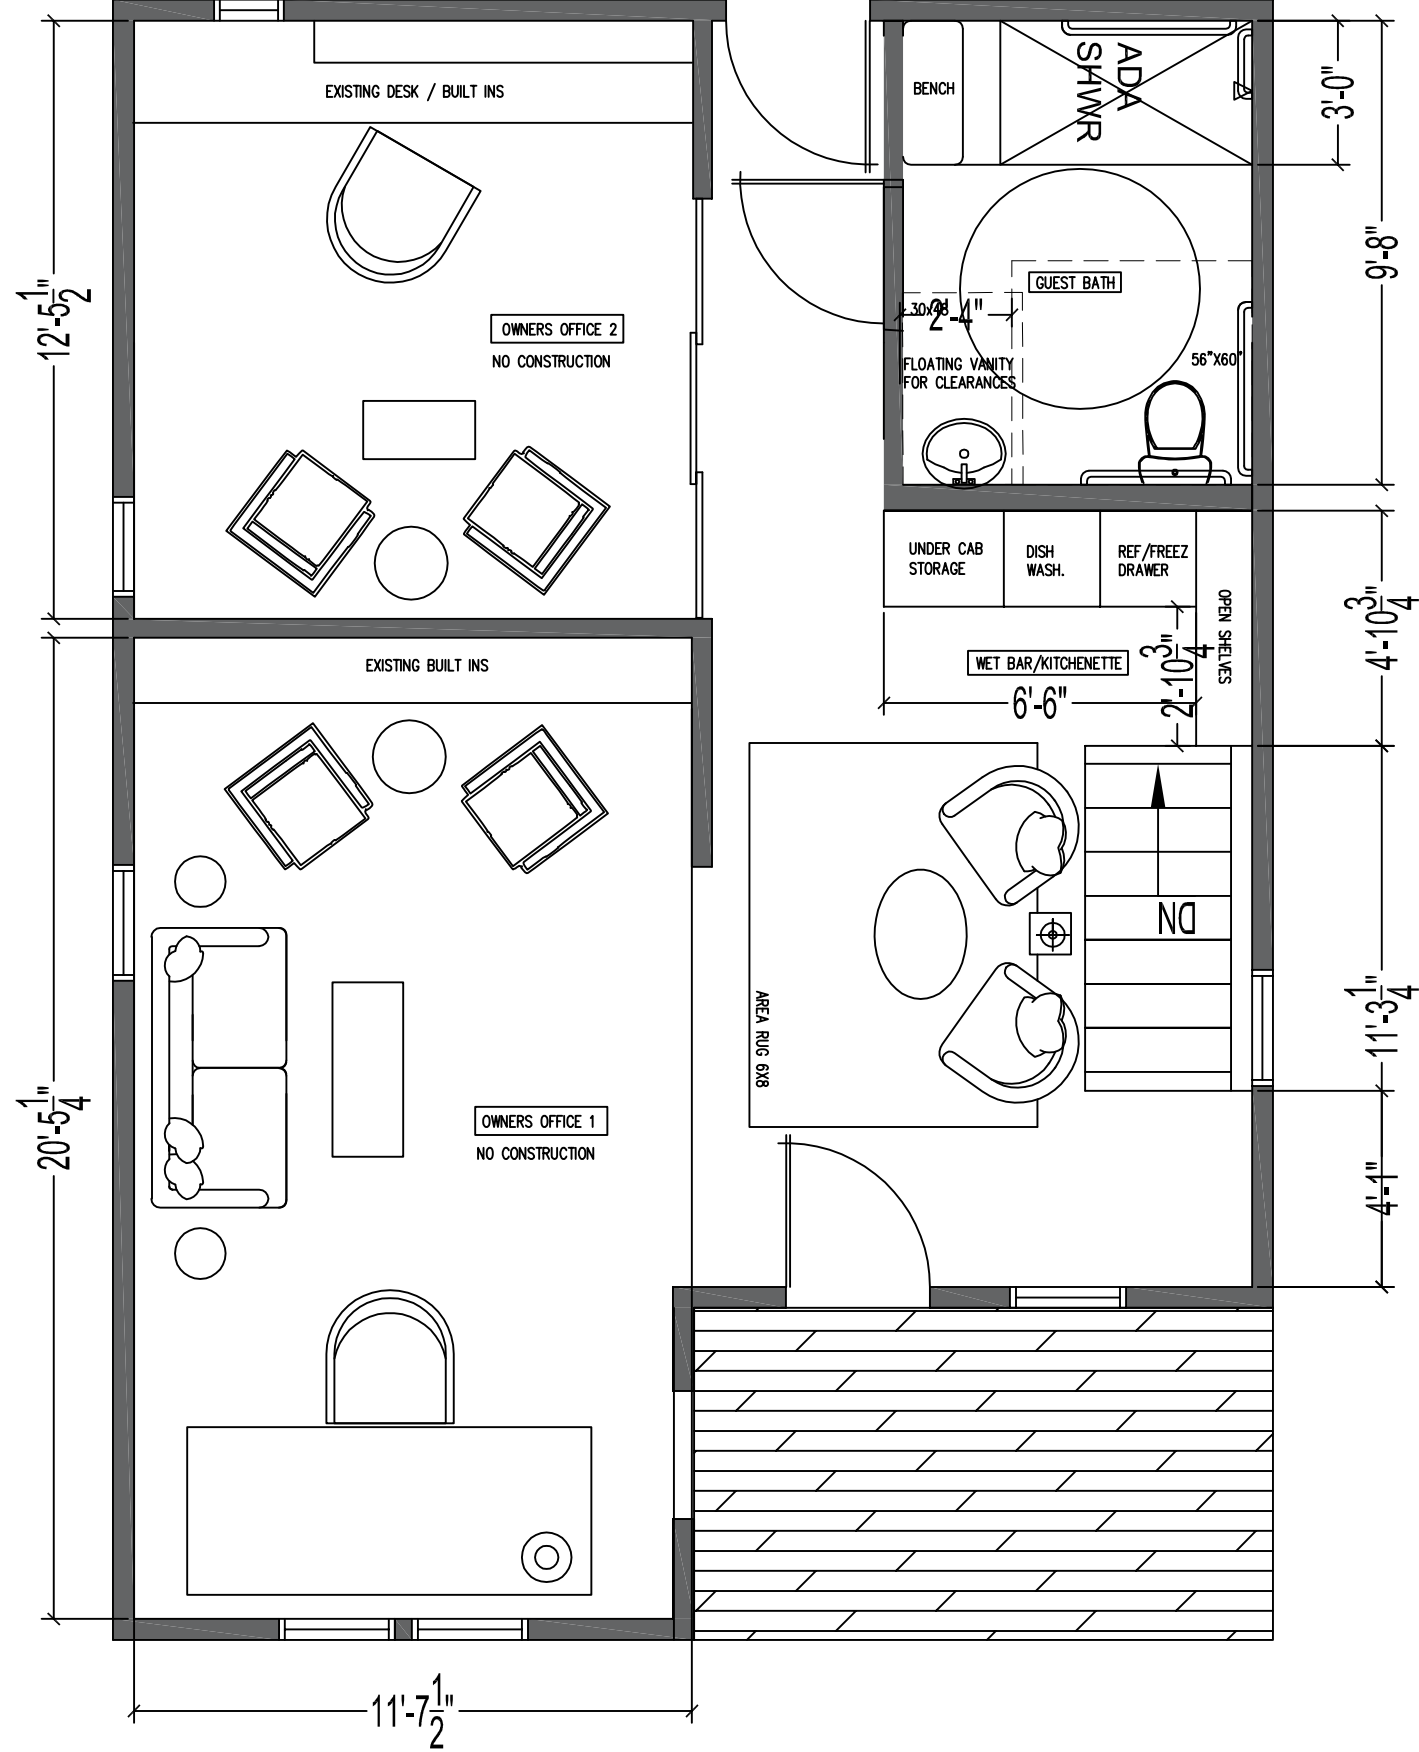

1 MAIN LEVEL - PROPOSED FLOOR PLAN
I-101 1/4" = 1'-0"

DEMO PLAN

1. DEMO ALL OFFICE BUILT IN MILL WORK AND REPLACE WITH KITCHENETTE PER DRAWINGS. ALL NEW APPLIANCES AND FIXTURES TO MEET ADA REQUIREMENTS
2. NO ELECTRICAL LOCATION CHANGE IN CEILING
3. DEMO ALL EXISTING PLUMBING FIXTURES AND TOILETS IN AREAS OF CONSTRUCTION
4. ALL CEILING HEIGHTS TO BE VERIFIED IN FIELD, AND VIF CEILING DROPS
5. EXISTING WINDOWS TO REMAIN
6. PRESERVE ALL DEMO'D INTERIOR DOORS WHERE POSSIBLE AND RE USE PER PROPOSED PLANS
7. DEMO ALL EXISTING MECHANICALS IN MECHANICAL CLOSET

WALLS TO REMAIN
WALLS TO BE REMOVED

Seal:

Project number: XXXX
Construction Date: XX.XX.XX
Prepared By: ZC
Checked By: SH

1 XX.XX.XXXX


Jurisdiction Use:

Sheet Name:


MAIN LEVEL
FLOOR PLANS

Sheet #:


I-101

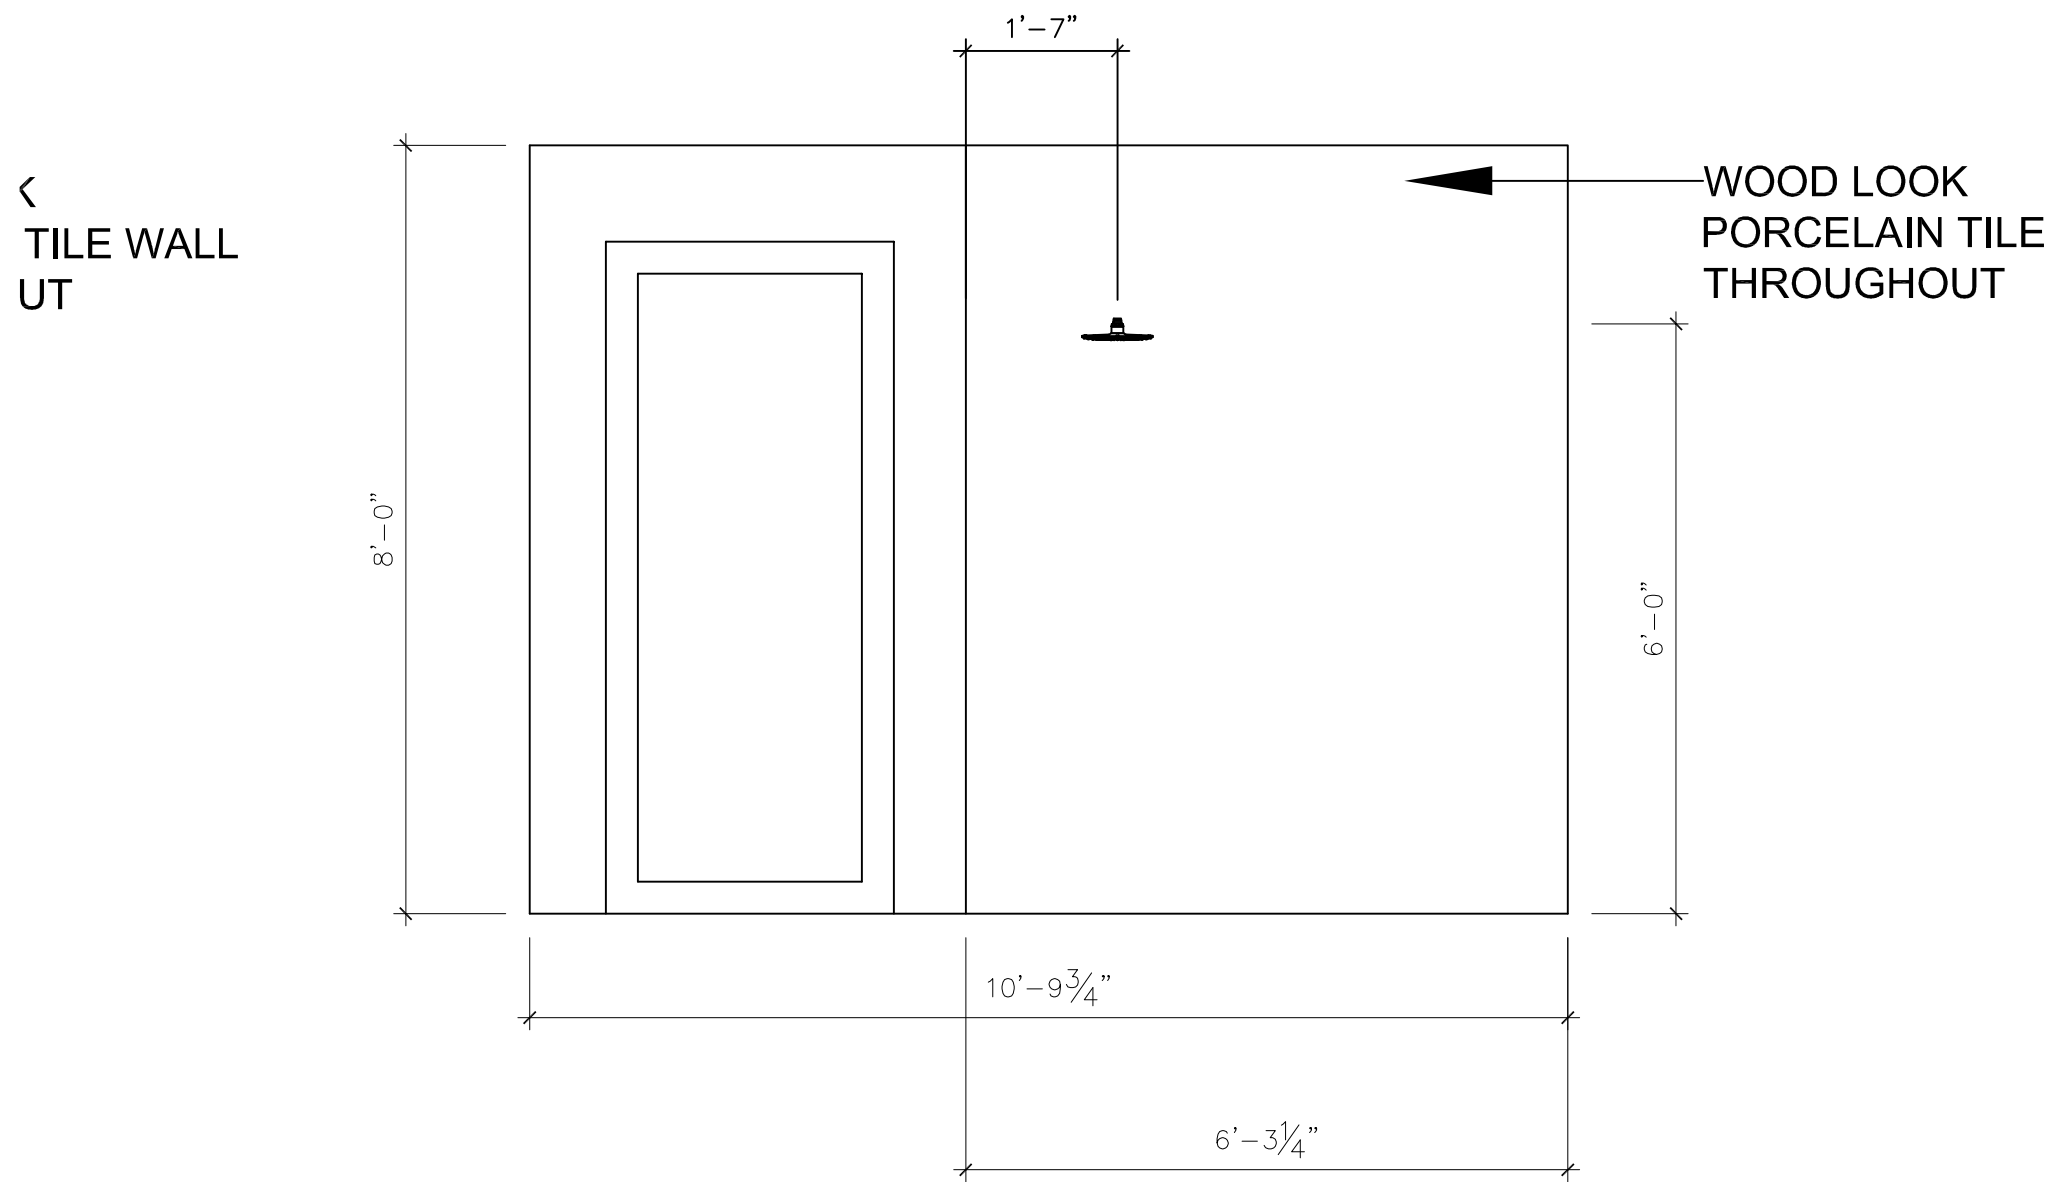


4 OWNER'S BATH - NORTH
1-200 1/2" = 1'-0"

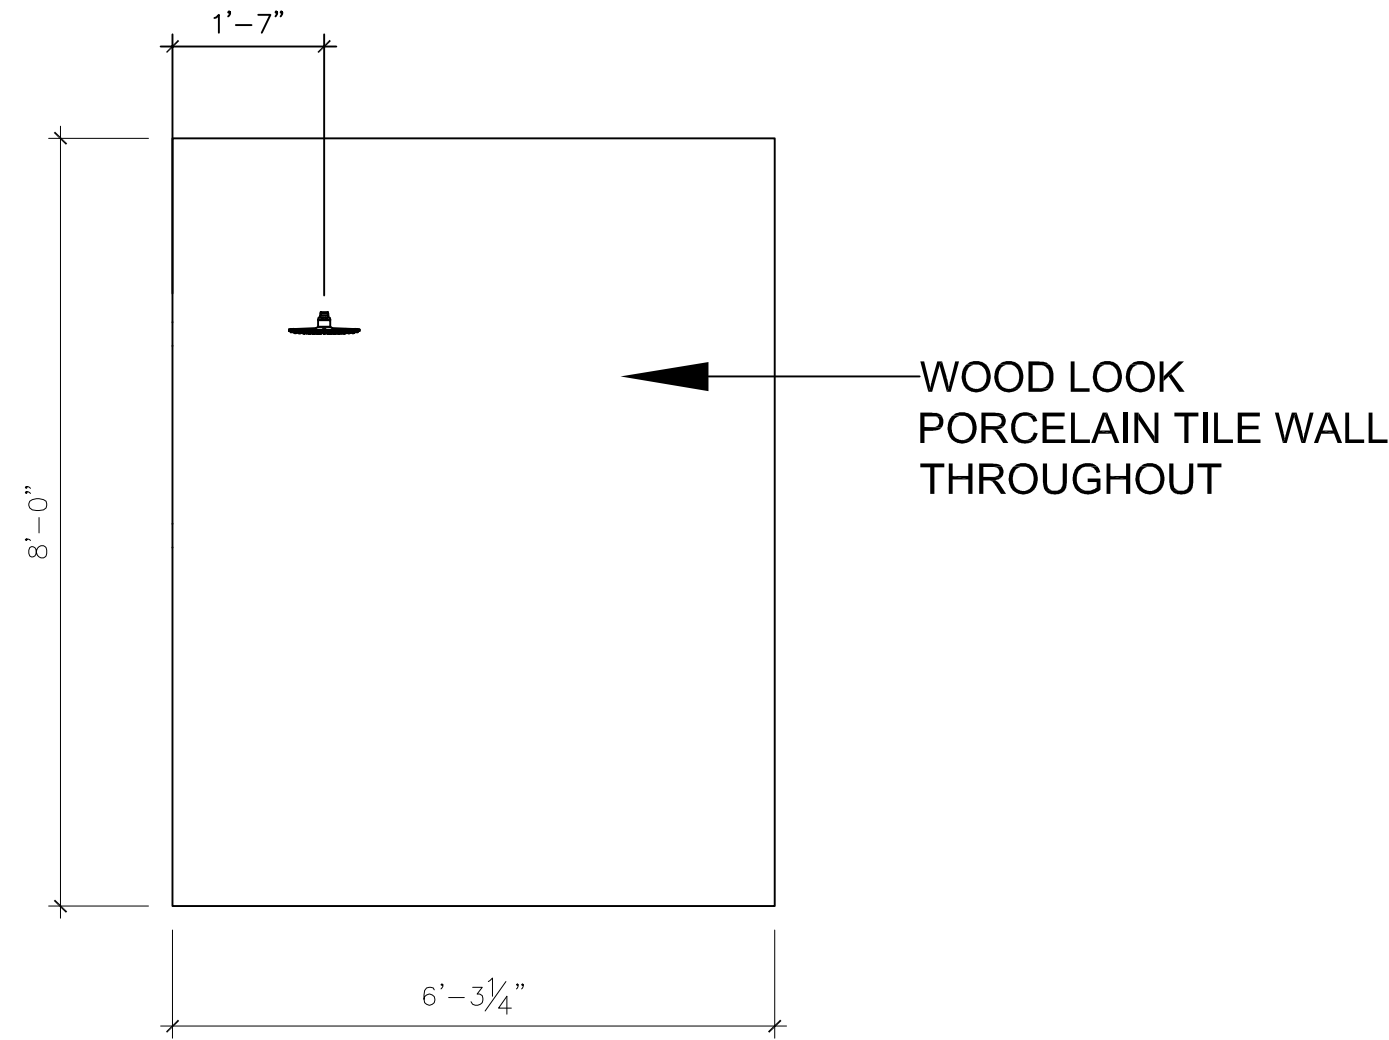


6 OWNER'S BATH - NORTH, SHOWER WALL
1-200 1/2" = 1'-0"

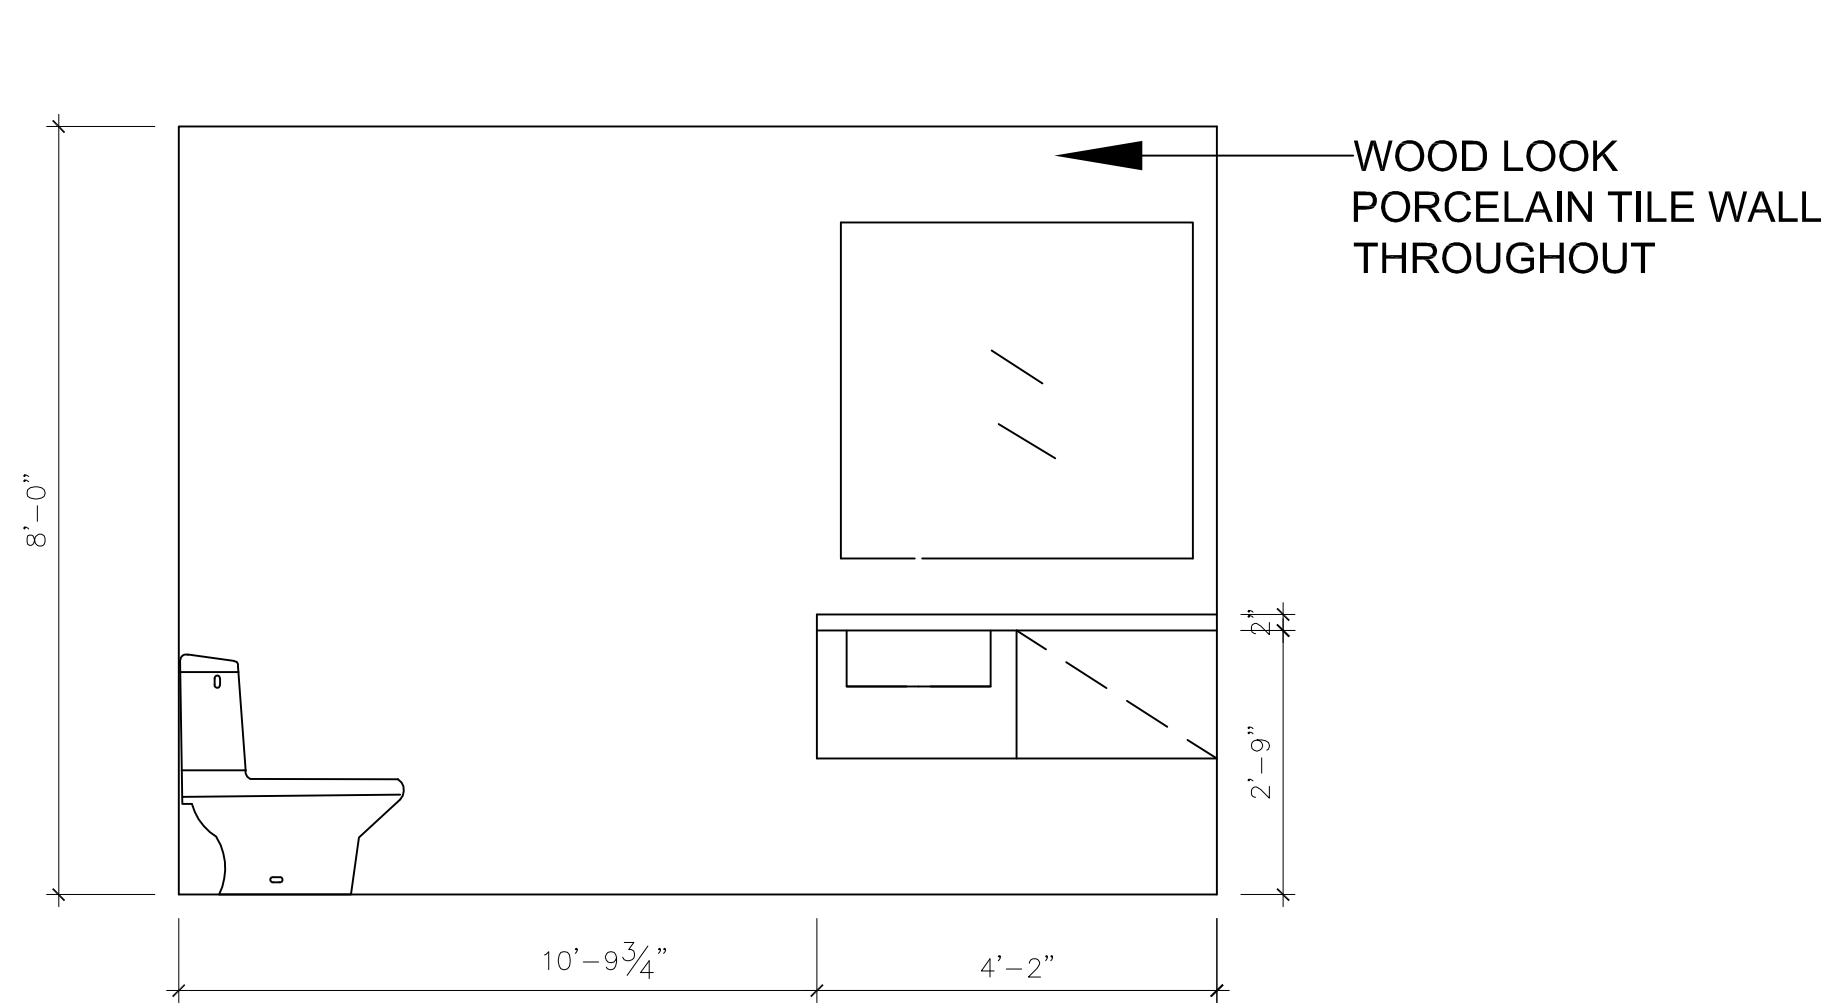


3 OWNER'S BATH - SOUTH
1-200 1/2" = 1'-0"

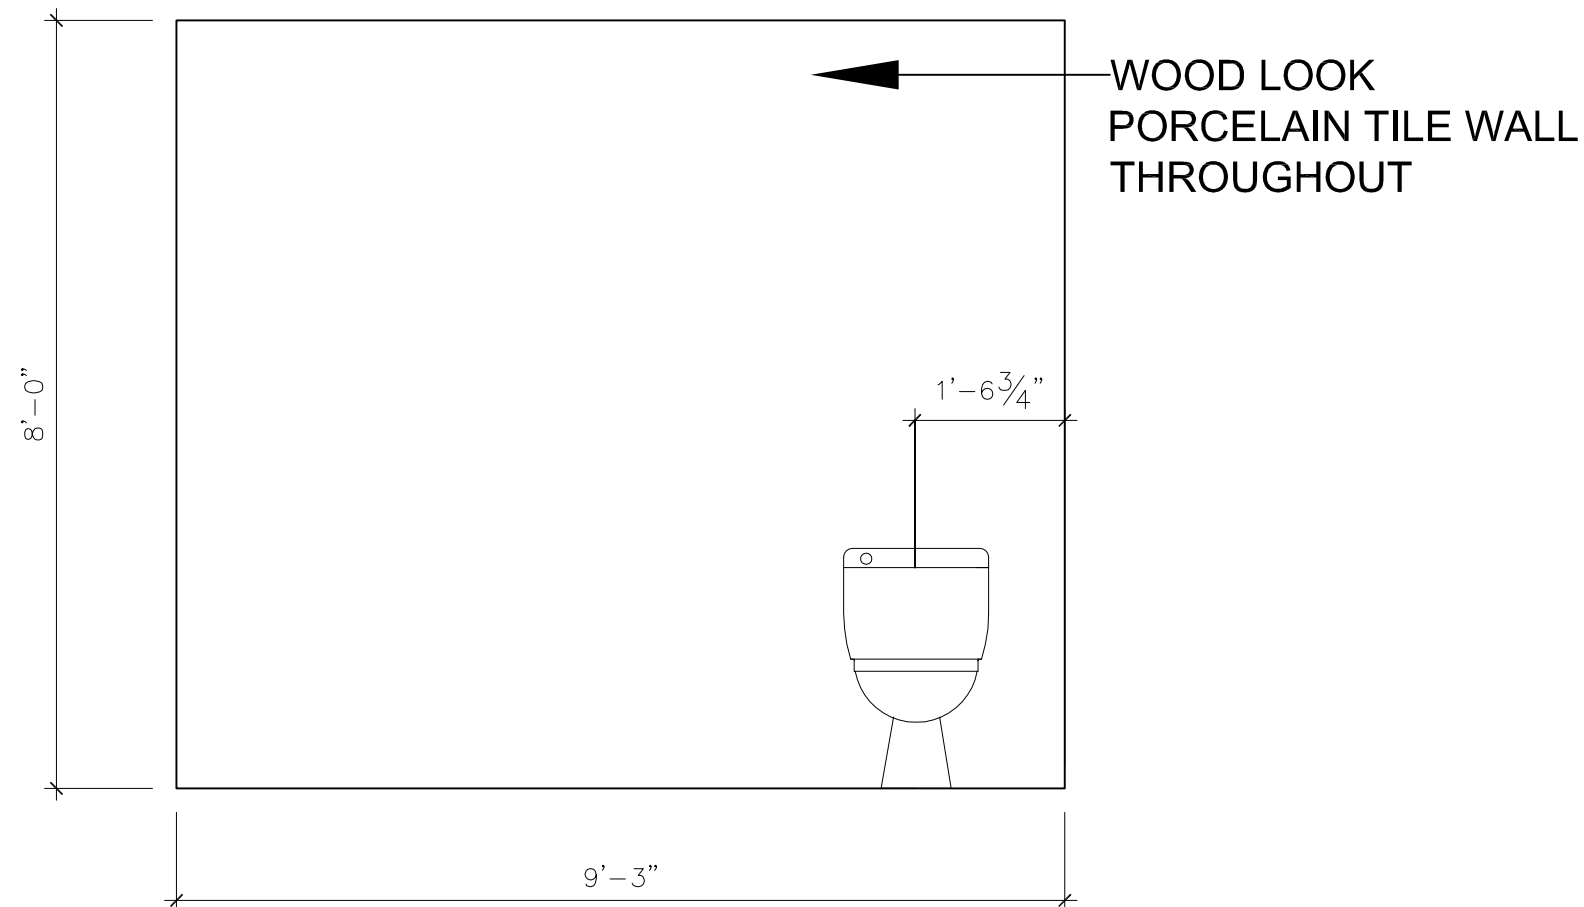


5 OWNER'S BATH - EAST
1-200 1/2" = 1'-0"

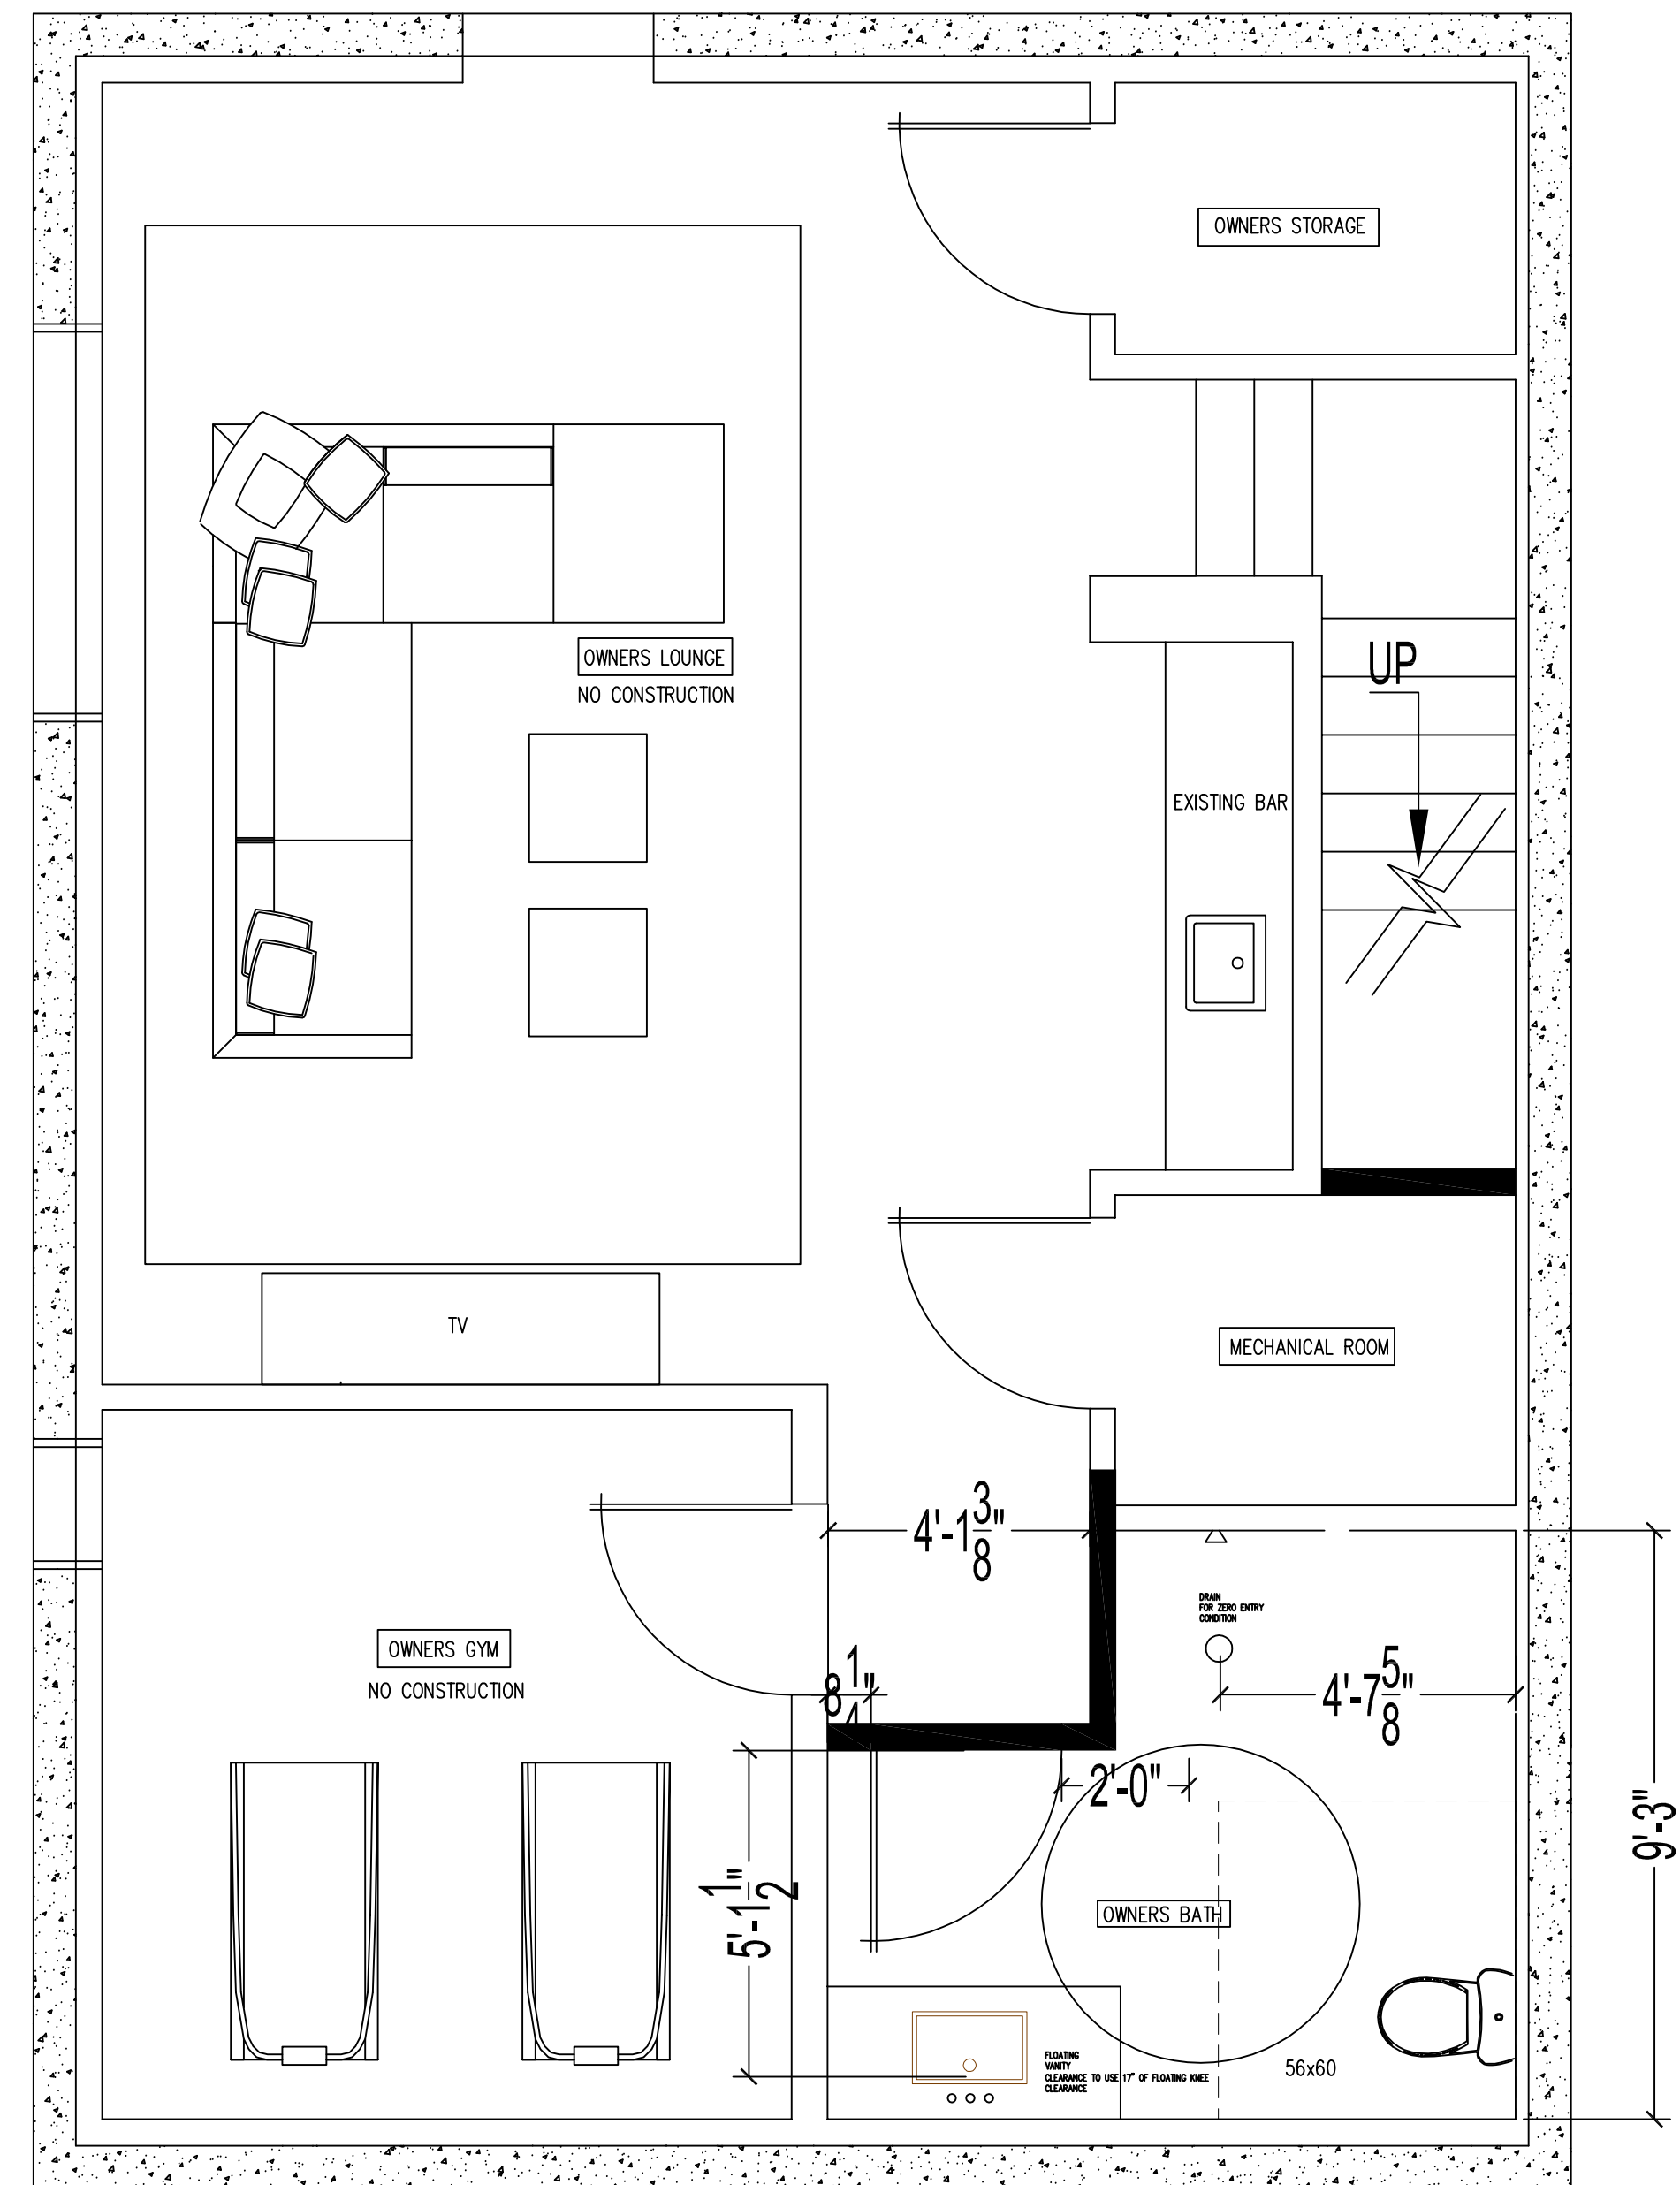


A LOWER LEVEL - REFERENCE FLOOR PLAN
1-200 3/8" = 1'-0"

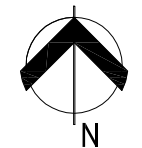


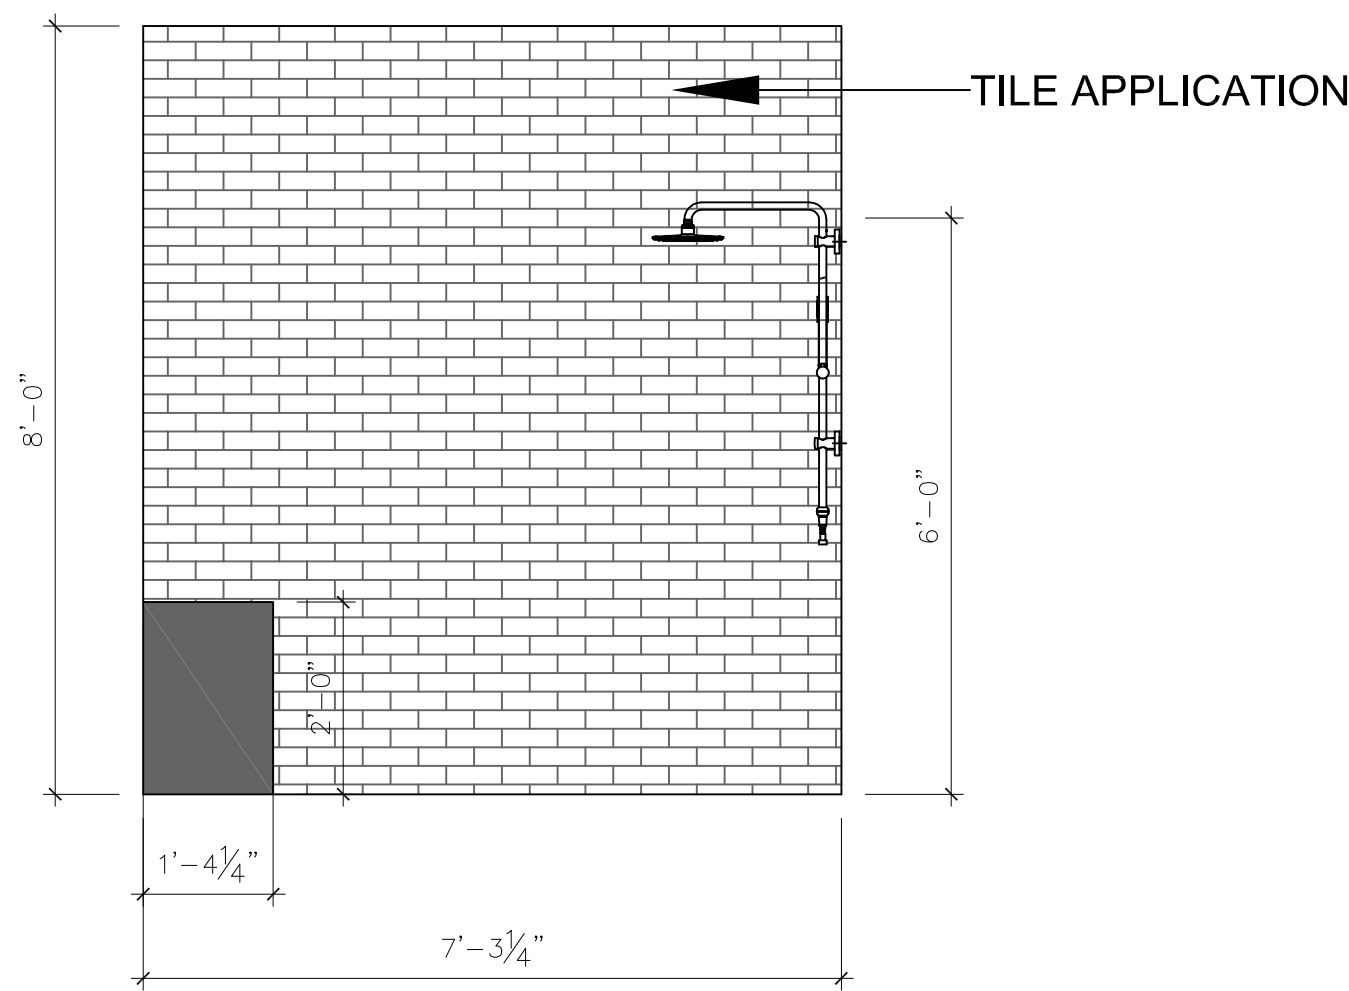


2 GUEST BATH - NORTH
1-201 1/2" = 1'-0"

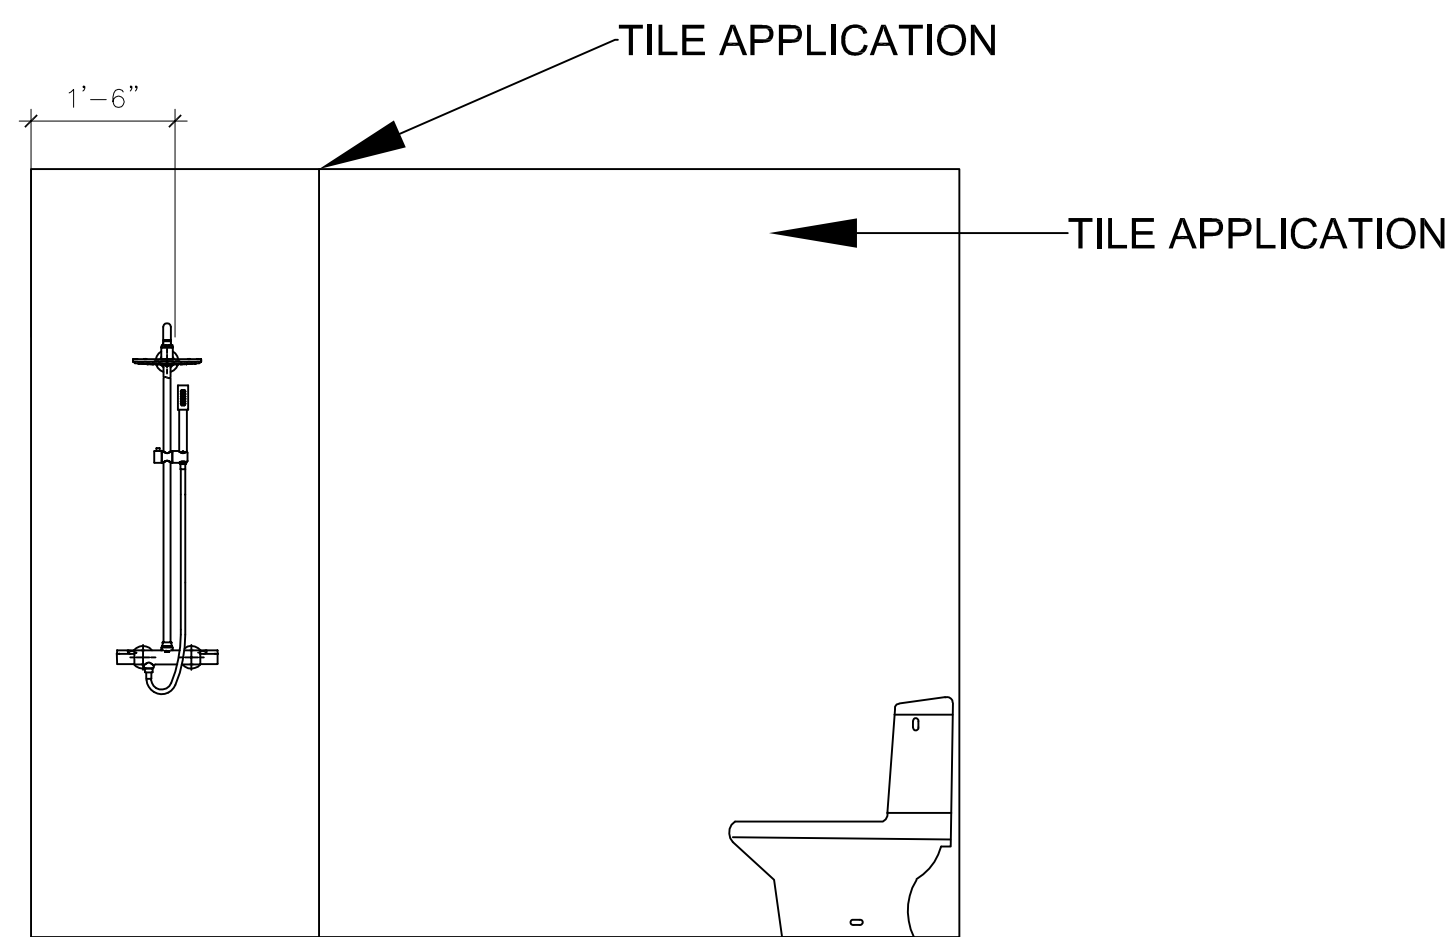


3 GUEST BATH - EAST
1-201 1/2" = 1'-0"

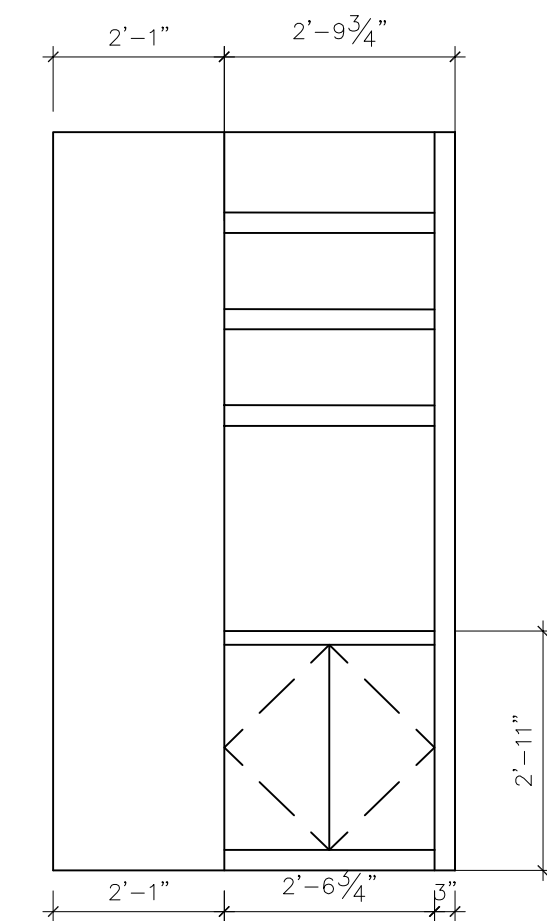


2 KITCHENETTE - EAST
1-200 1/2" = 1'-0"

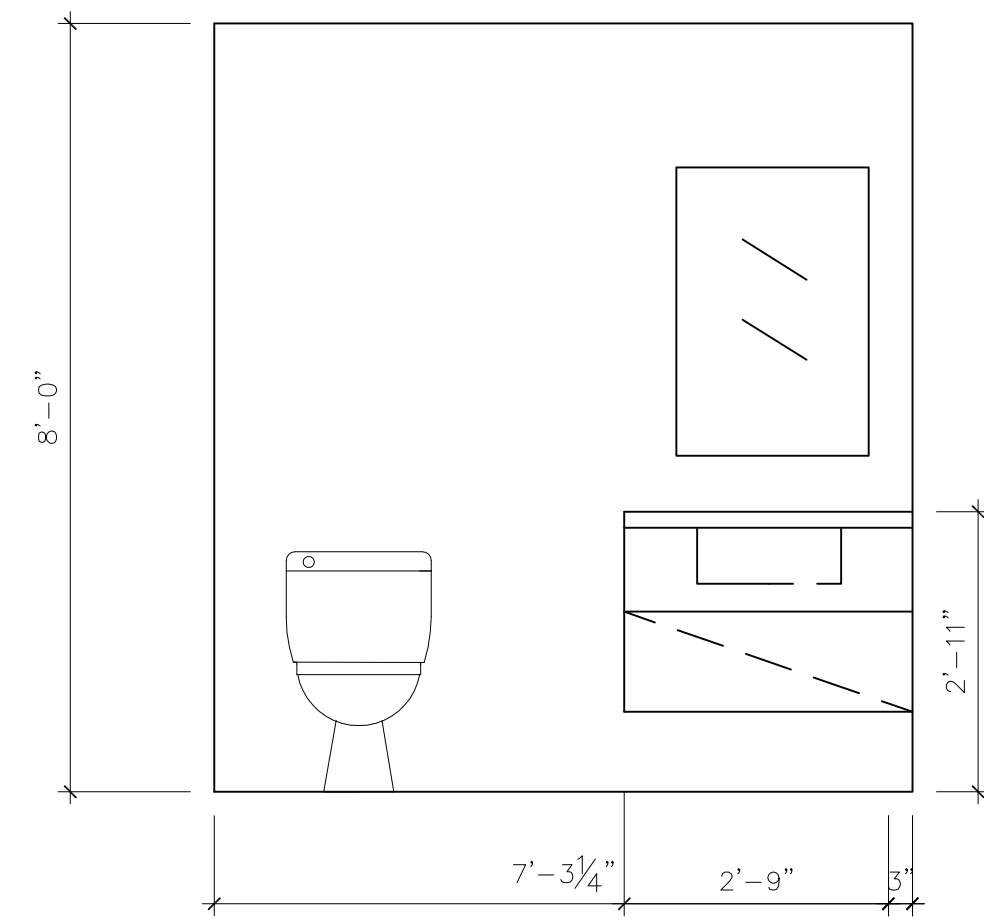


1 GUEST BATH - SOUTH
1-201 1/2" = 1'-0"

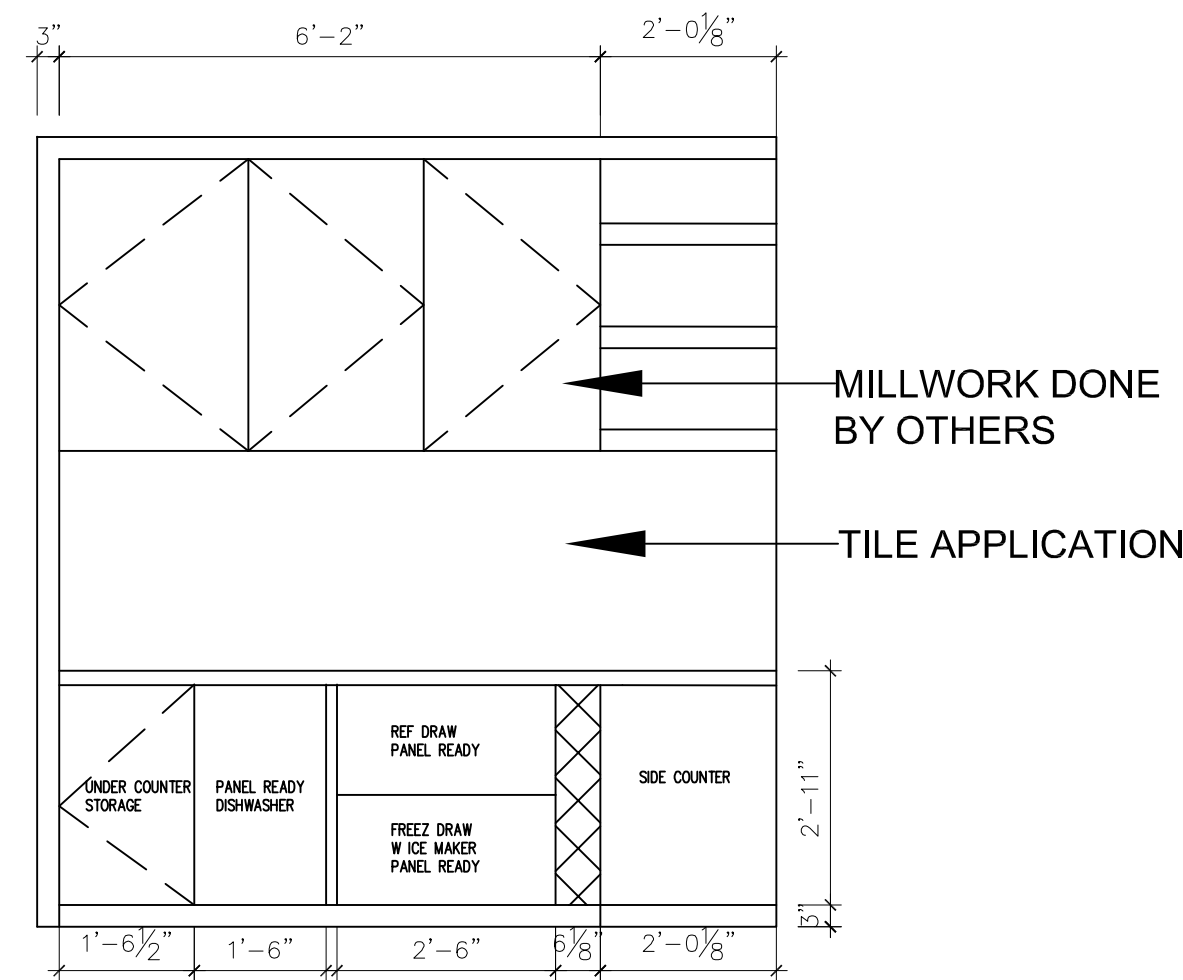

1 KITCHENETTE - NORTH
1-200 1/2" = 1'-0"

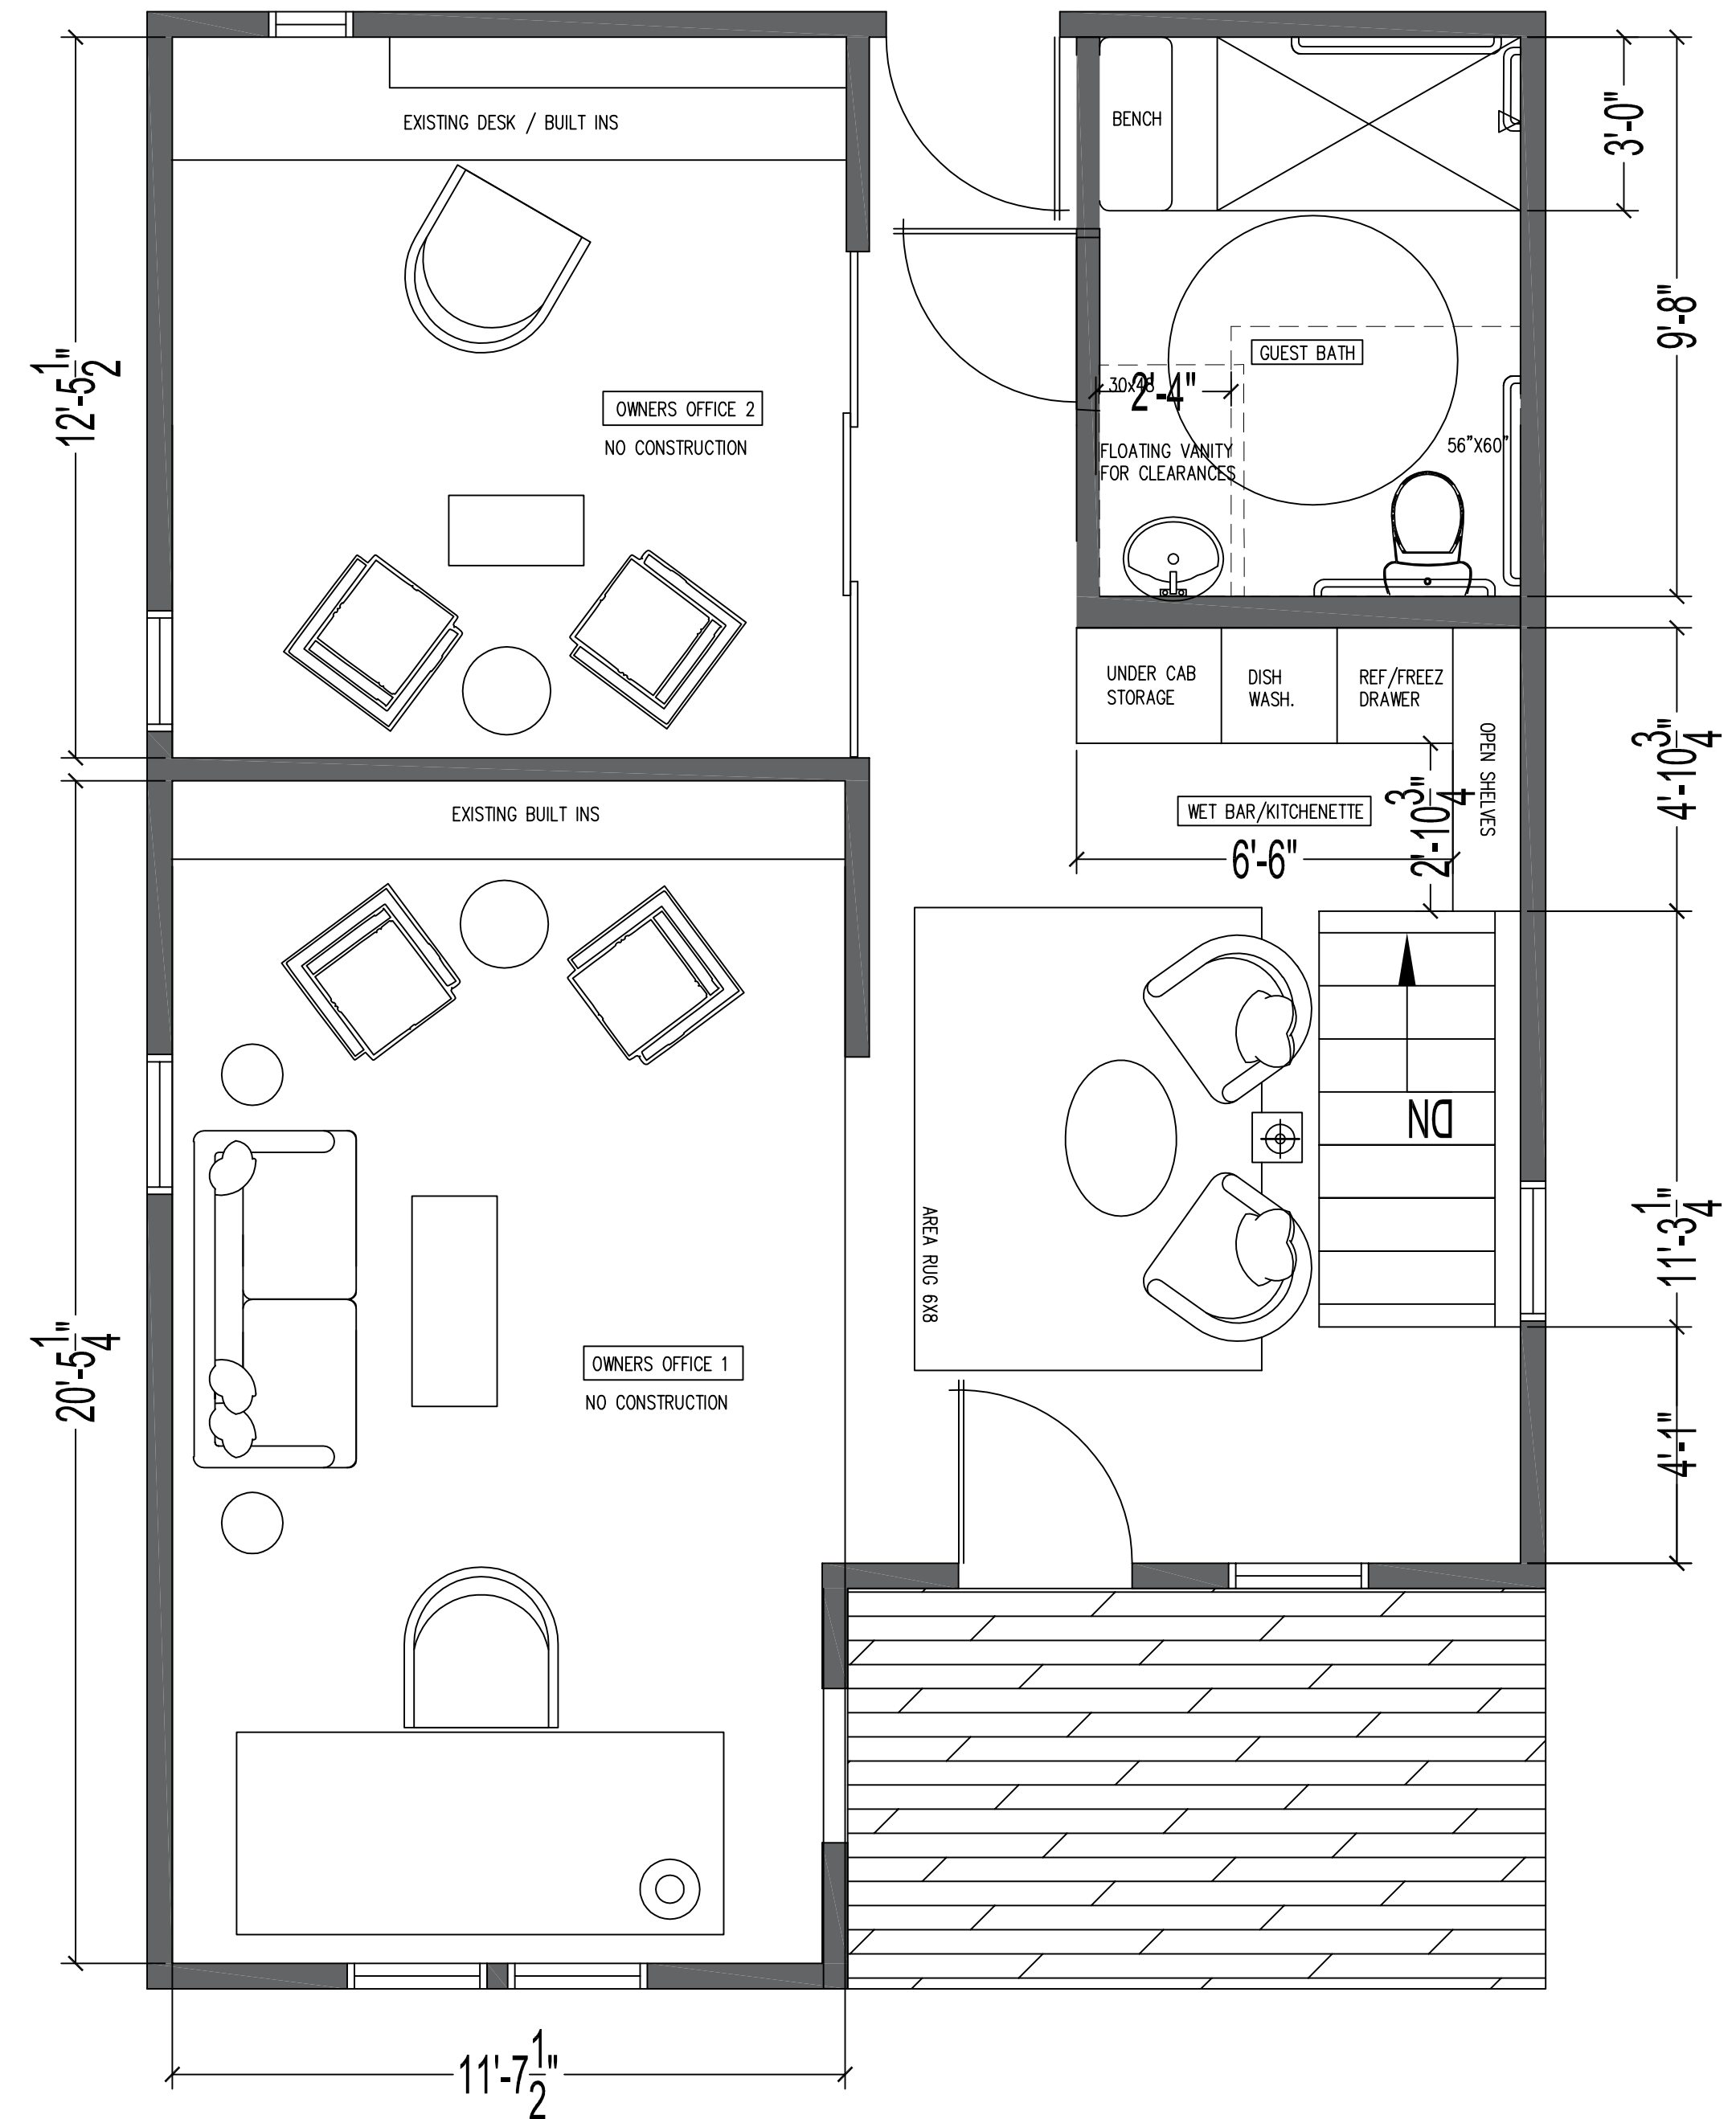

A MAIN LEVEL - REFERENCE FLOOR PLAN
1-201 3/8" = 1'-0"

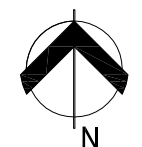

Seal:

Project number: XXXX
Construction Date: XX.XX.XX
Prepared By: ZC
Checked By: SH

1 XX.XX.XXXX

Jurisdiction Use:

Sheet Name:

MAIN LEVEL
ELEVATIONS

Sheet #:

1-201