
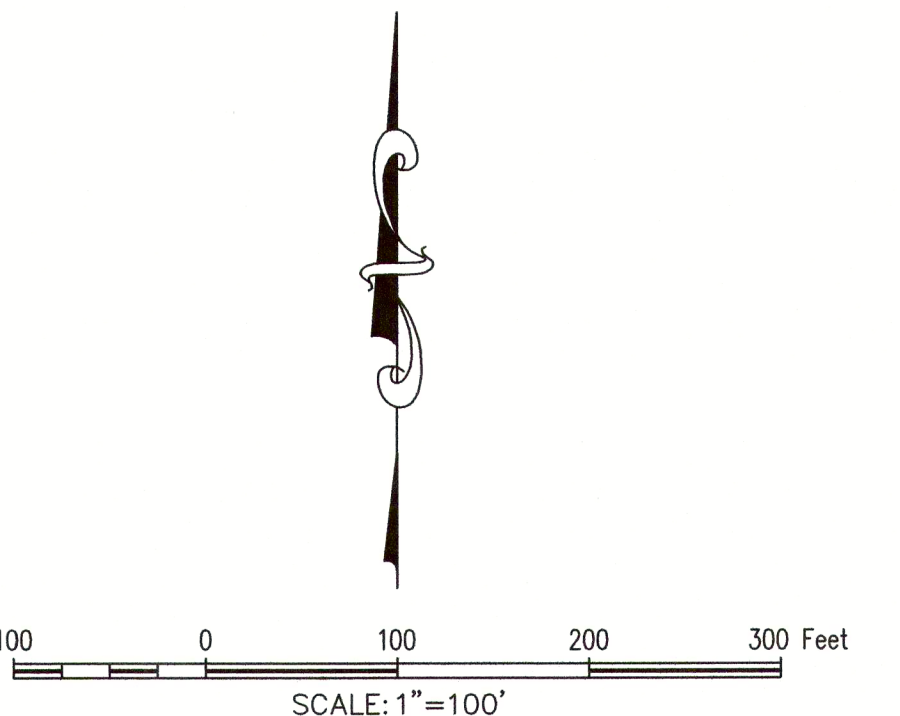
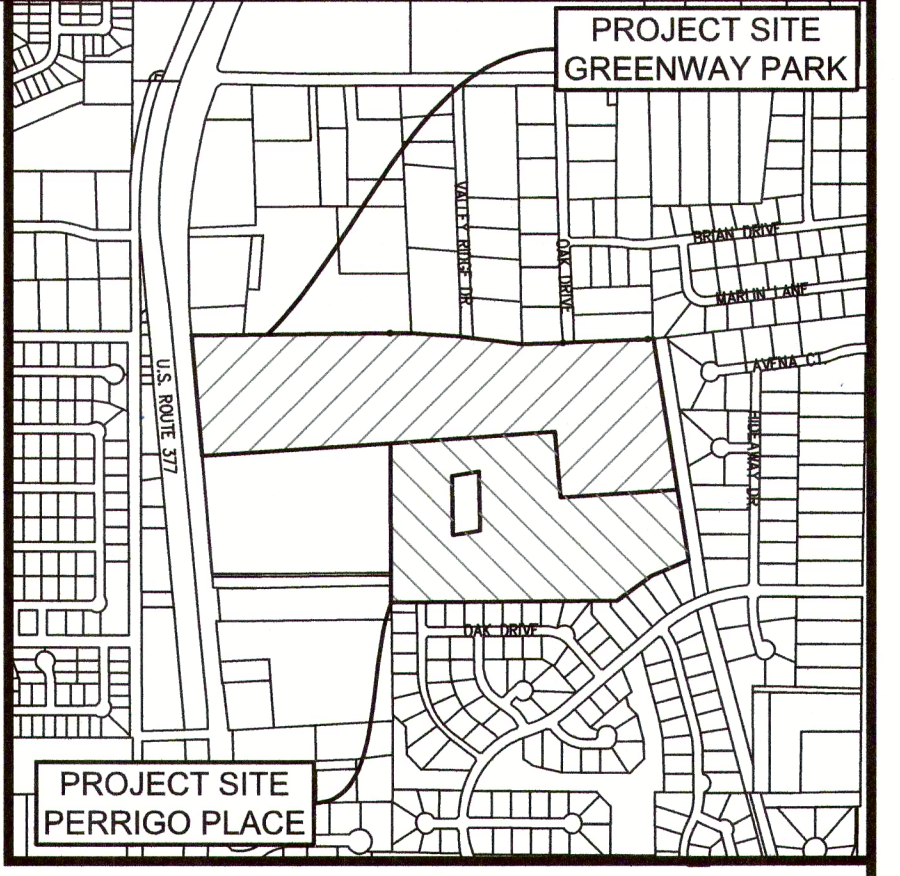


File: M:\Projects\2023\10149_33 Acres MWR 102-connection Survey\Map\Map 202310149 PP
Plotted: 11/17/2023 8:34 AM, by: Justin Turner; Sheet: 1/17/2023 8:33 AM, by: Justin Turner

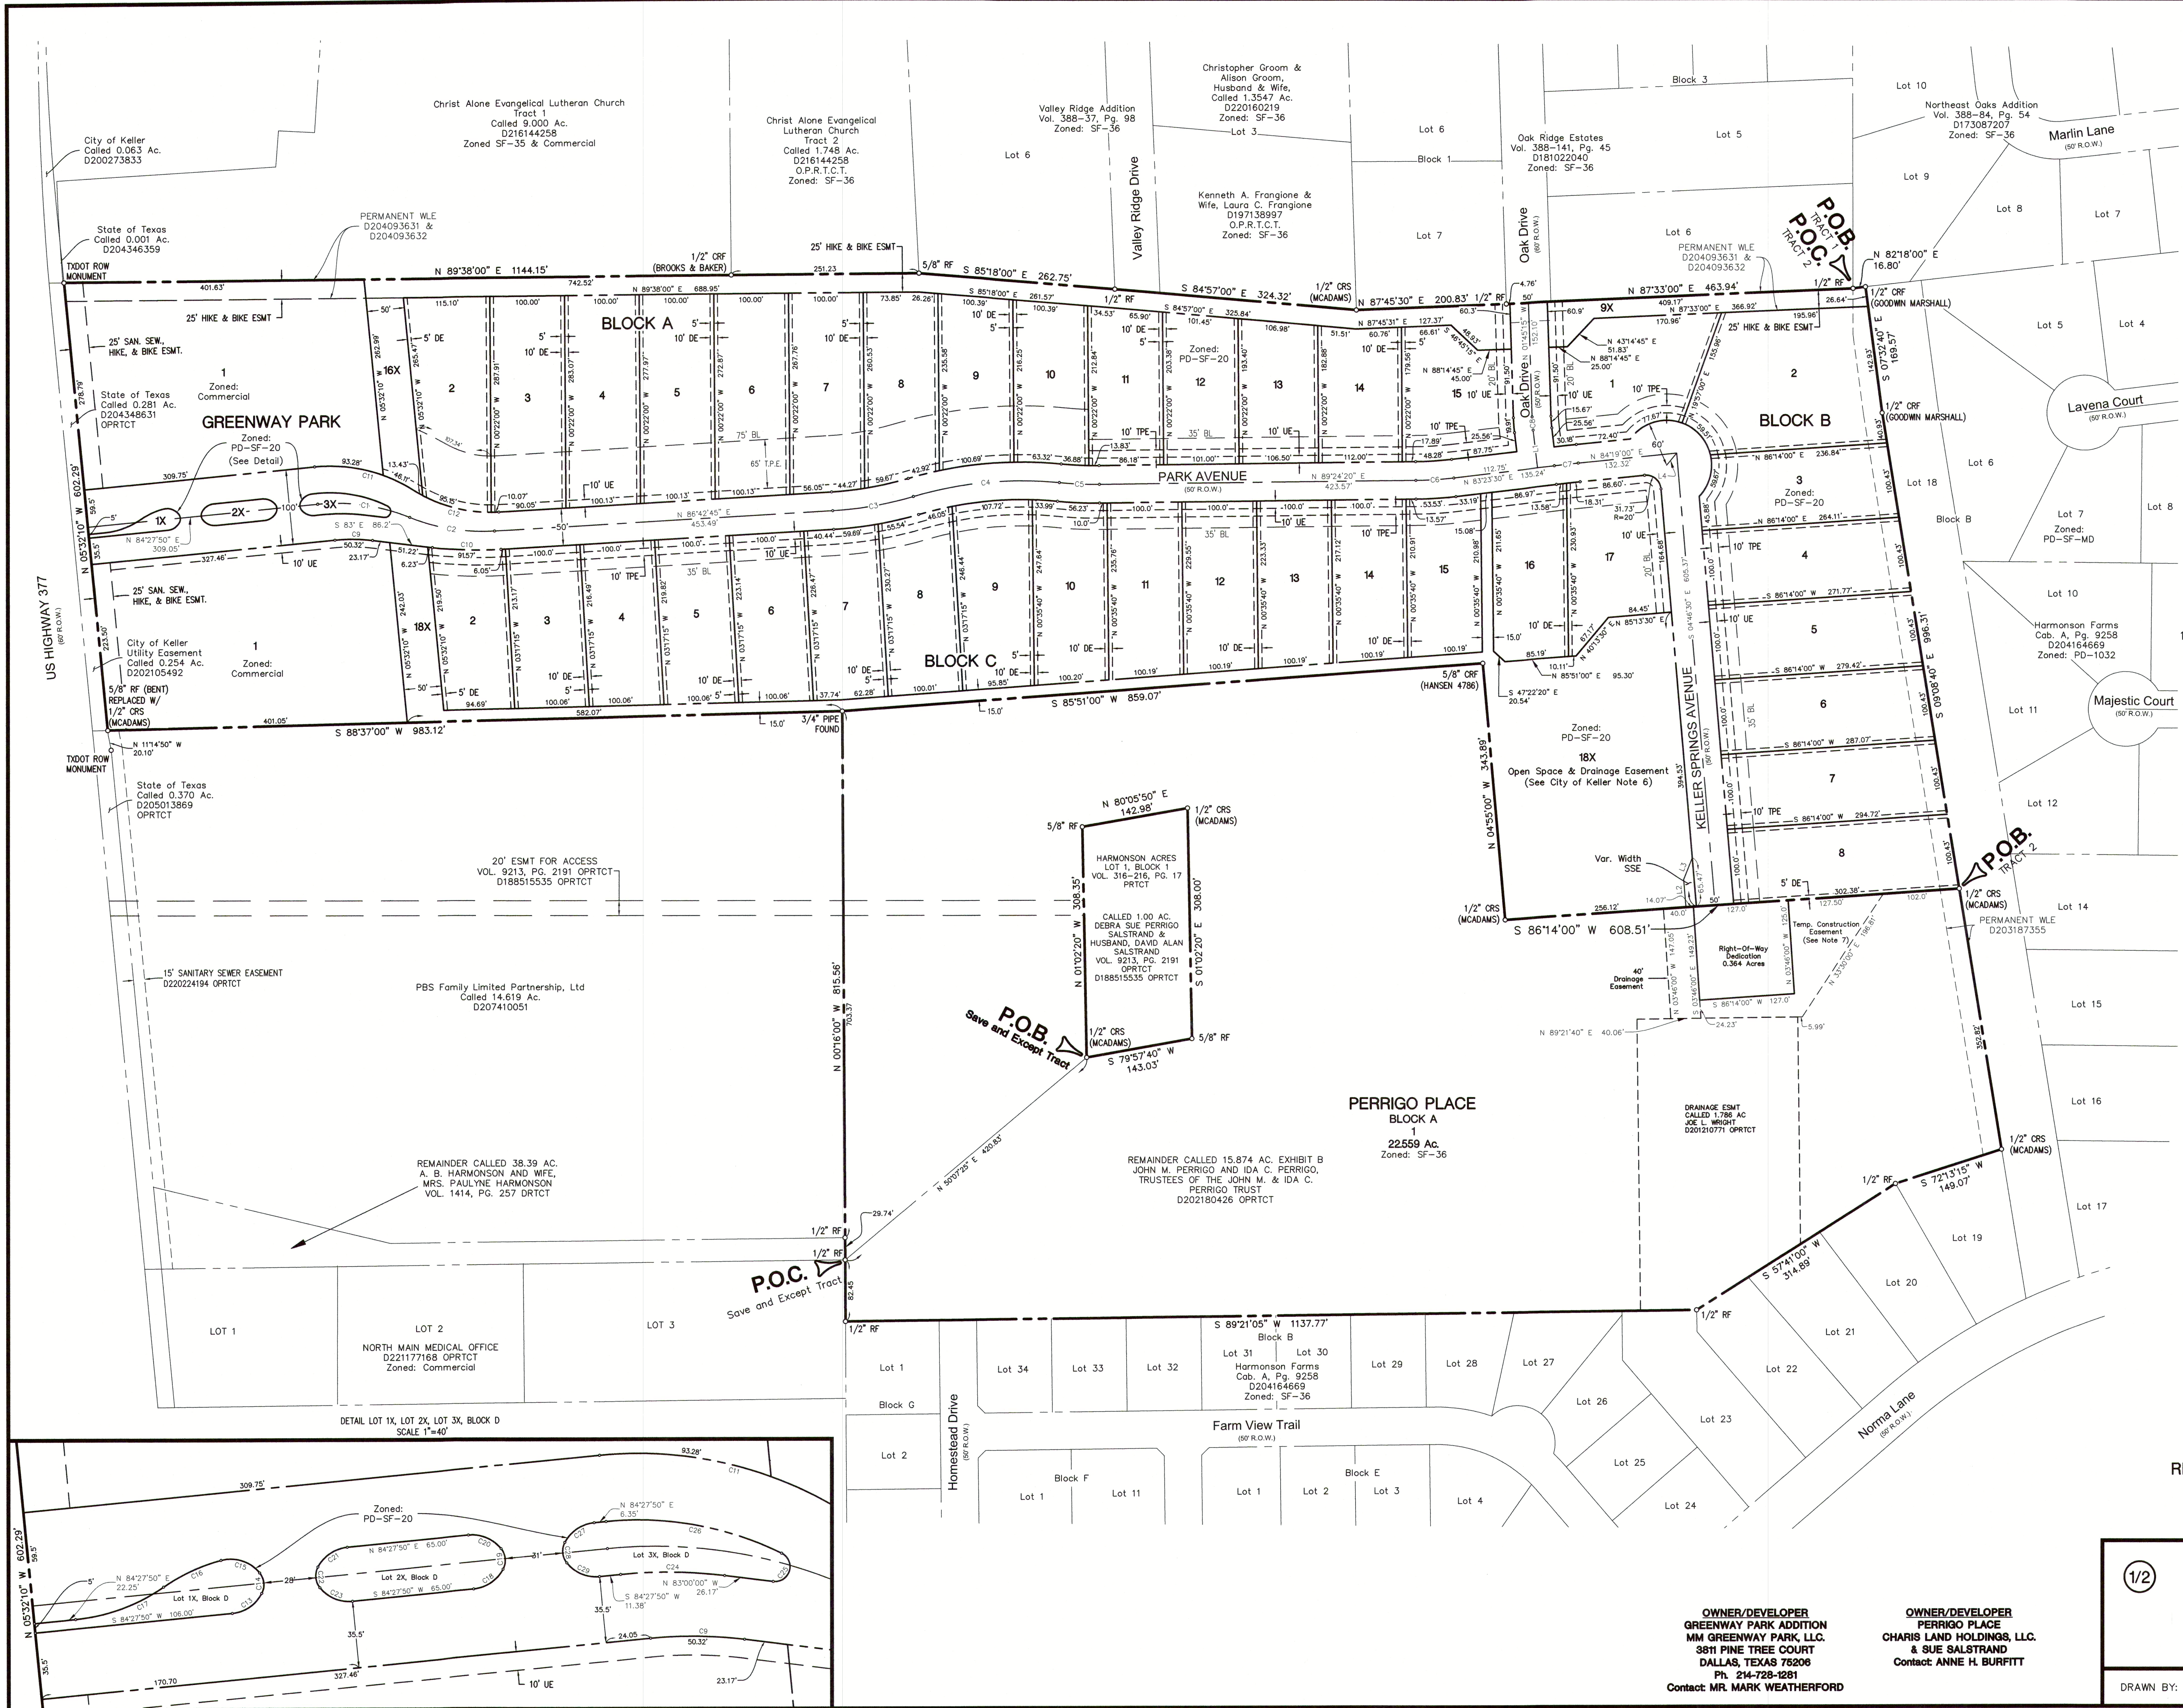

- LEGEND**
- P.O.B. = POINT OF BEGINNING
 - RF = CAPPED REBAR FOUND
 - CRS = CAPPED REBAR SET
 - CRF = CAPPED REBAR FOUND
 - PRDCT = PLAT RECORDS, DENTON COUNTY, TEXAS
 - PRDCT = REAL PROPERTY RECORDS DENTON COUNTY, TEXAS
 - BL = BUILDING LINE
 - TPBL = TREE PRESERVATION & BUILD LINE
 - UE = UTILITY EASEMENT
 - MAE = MUTUAL ACCESS EASEMENT
 - SSE = SANITARY SEWER EASEMENT
 - WLE = WATER LINE EASEMENT
 - MAE = MUTUAL ACCESS EASEMENT
 - TPE = TREE PRESERVATION EASEMENT

D223051819
03/28/2023 12:58 PM Page: 1 of 10 Fees: \$100.00
PLAT
SUBMITTER: MARK WALLACE WEATHERFORD
JUNY LOUISE MCADAMS
COUNTY CLERK

**FINAL PLAT
GREENWAY PARK ADDITION
LOTS 1-16X, BLOCK A, LOTS 1-8,
BLOCK B, LOTS 1-18X, BLOCK C
& LOTS 1X-3X, BLOCK D**

**&
PERRIGO PLACE
LOT 1, BLOCK A
57.609 Acres**

in the
RICHARD F. ALLEN SURVEY, ABSTRACT NO. 29
CITY OF KELLER
TARRANT COUNTY, TEXAS
PD-SF-20 Ordinance Number 2016

1/2



The John R. McAdams
Company, Inc.
111 Hillside Drive
Lewisville, Texas 75057
972.436.9712
201 Country View Drive
Roanoke, Texas 76262
940.240.1012
TBPE: 19762 TBPLS: 10194440
www.mcadamsco.com

OWNER/DEVELOPER
GREENWAY PARK ADDITION
MM GREENWAY PARK, LLC.
3811 PINE TREE COURT
DALLAS, TEXAS 75206
Ph. 214-728-1281
Contact: MR. MARK WEATHERFORD

OWNER/DEVELOPER
PERRIGO PLACE
CHARIS LAND HOLDINGS, LLC.
& SUE SALSTRAND
Contact: ANNE H. BURFITT

DRAWN BY: SP DATE: 08/17/2021 SCALE: 1"=120' JOB. No. MKBW
2020310149