

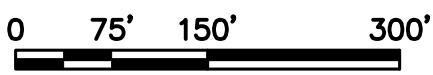


THIS AND ANY OTHER ELECTRONIC MATERIAL COUNTERPART IS AN INSTRUMENT OF SERVICE PREPARED BY SOMNIUM DEVELOPMENT GROUP, PLLC FOR A
 DEFINED PROJECT. IT IS NOT INTENDED OR REPRESENTED TO BE SATISFACTORILY FOR REUSE IN WHOLE OR IN PART ON EXTENSIONS OF THE PROJECT OR ON
 ANY OTHER PROJECT. ANY REUSE OF THIS INSTRUMENT OF SERVICE WITHOUT THE WRITTEN CONSENT OF SOMNIUM DEVELOPMENT GROUP, PLLC SHALL BE AT THE USER'S SOLE RISK AND WITHOUT LIABILITY OR LOSS OF SERVICE TO
 SOMNIUM DEVELOPMENT GROUP, PLLC.

File Location: G:\Shared drives\SD GROUP\Current Projects\VIPORE\Calwell Com 5\CAD\Exhibits\OC5 - LOT 3 EXHIBIT.dwg Plot Date: 10/22/2025 5:12 PM Last Saved By: HDKCI

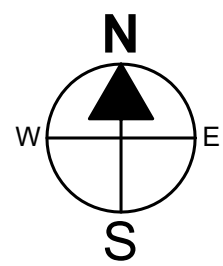

NOTES
 1. SEE NOTES ON LEGAL DESCRIPTION

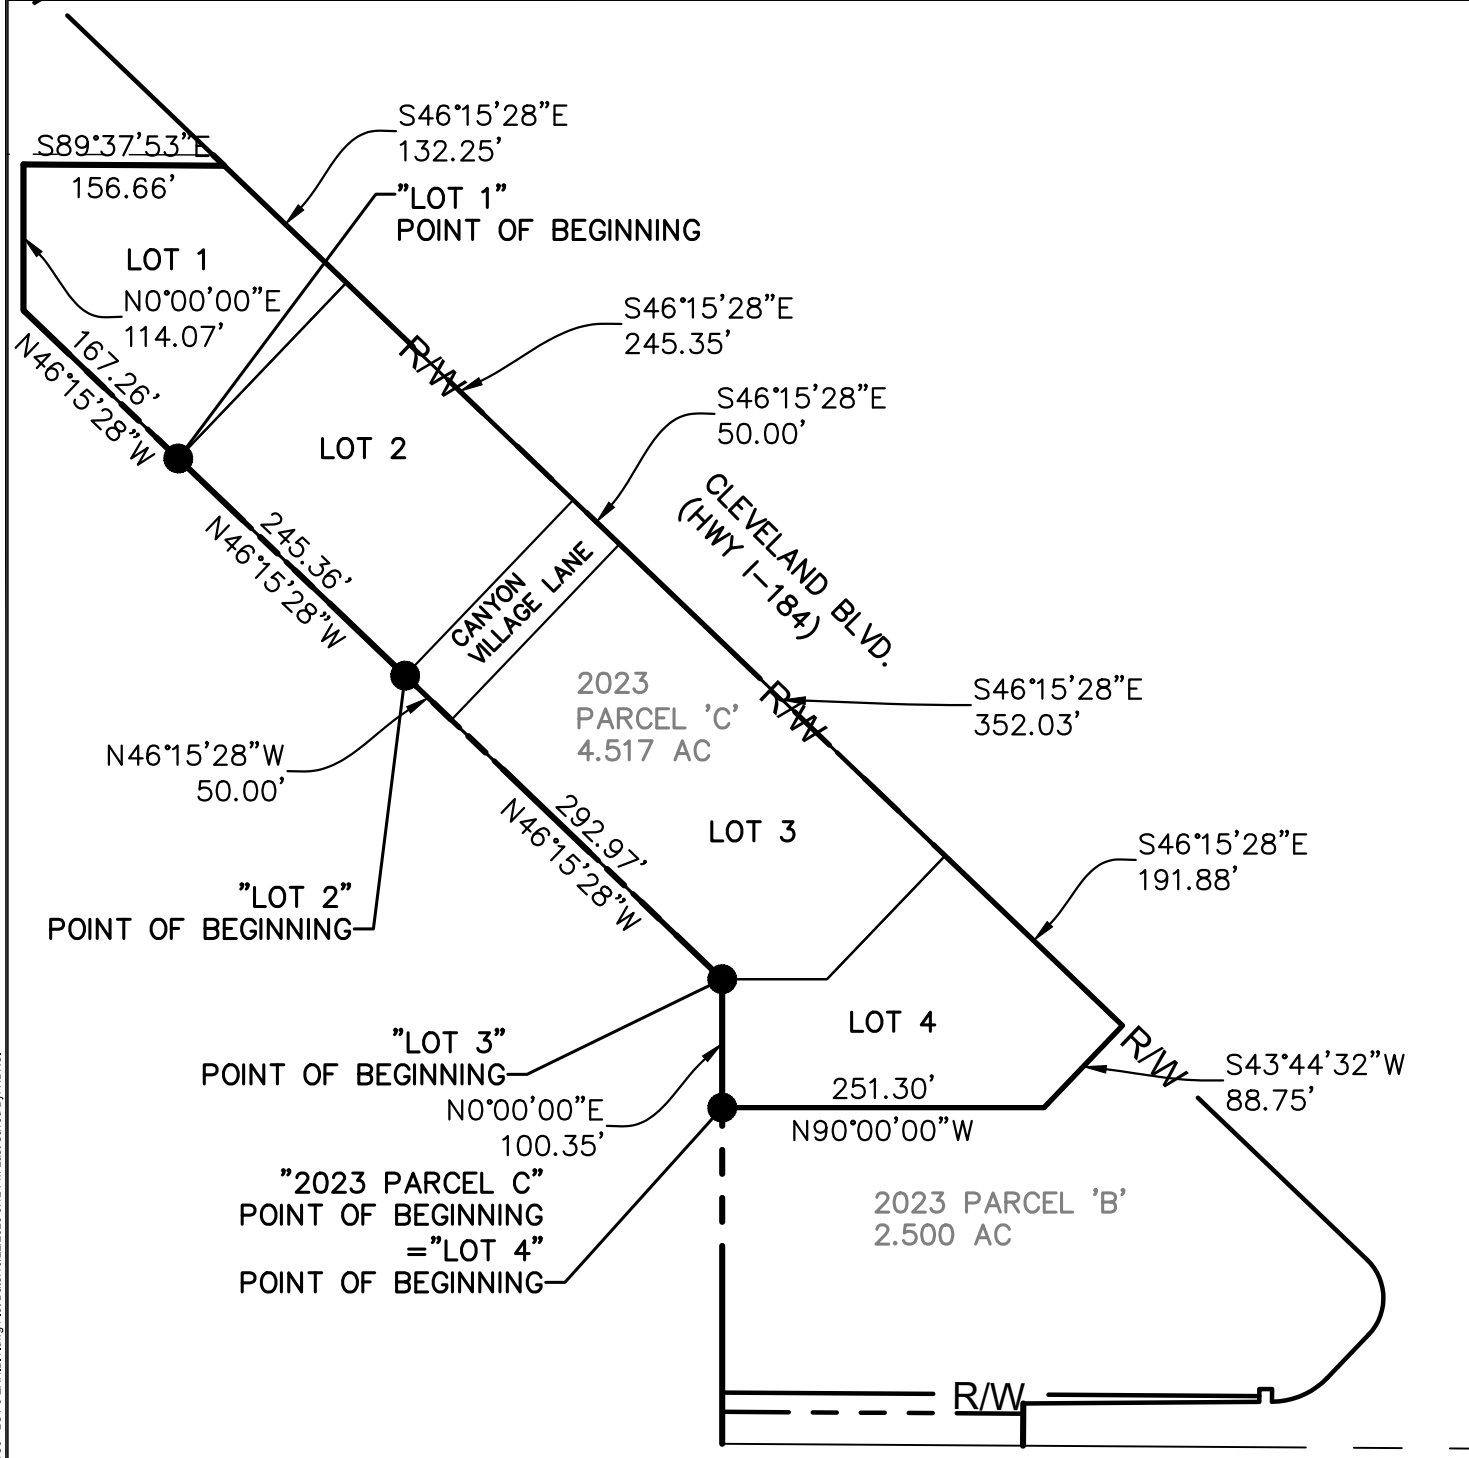

CANYON VILLAGE **EXHIBIT - BOUNDARY**

DATE: 10/22/2025
SHEET: