



PROPOSED PLANS

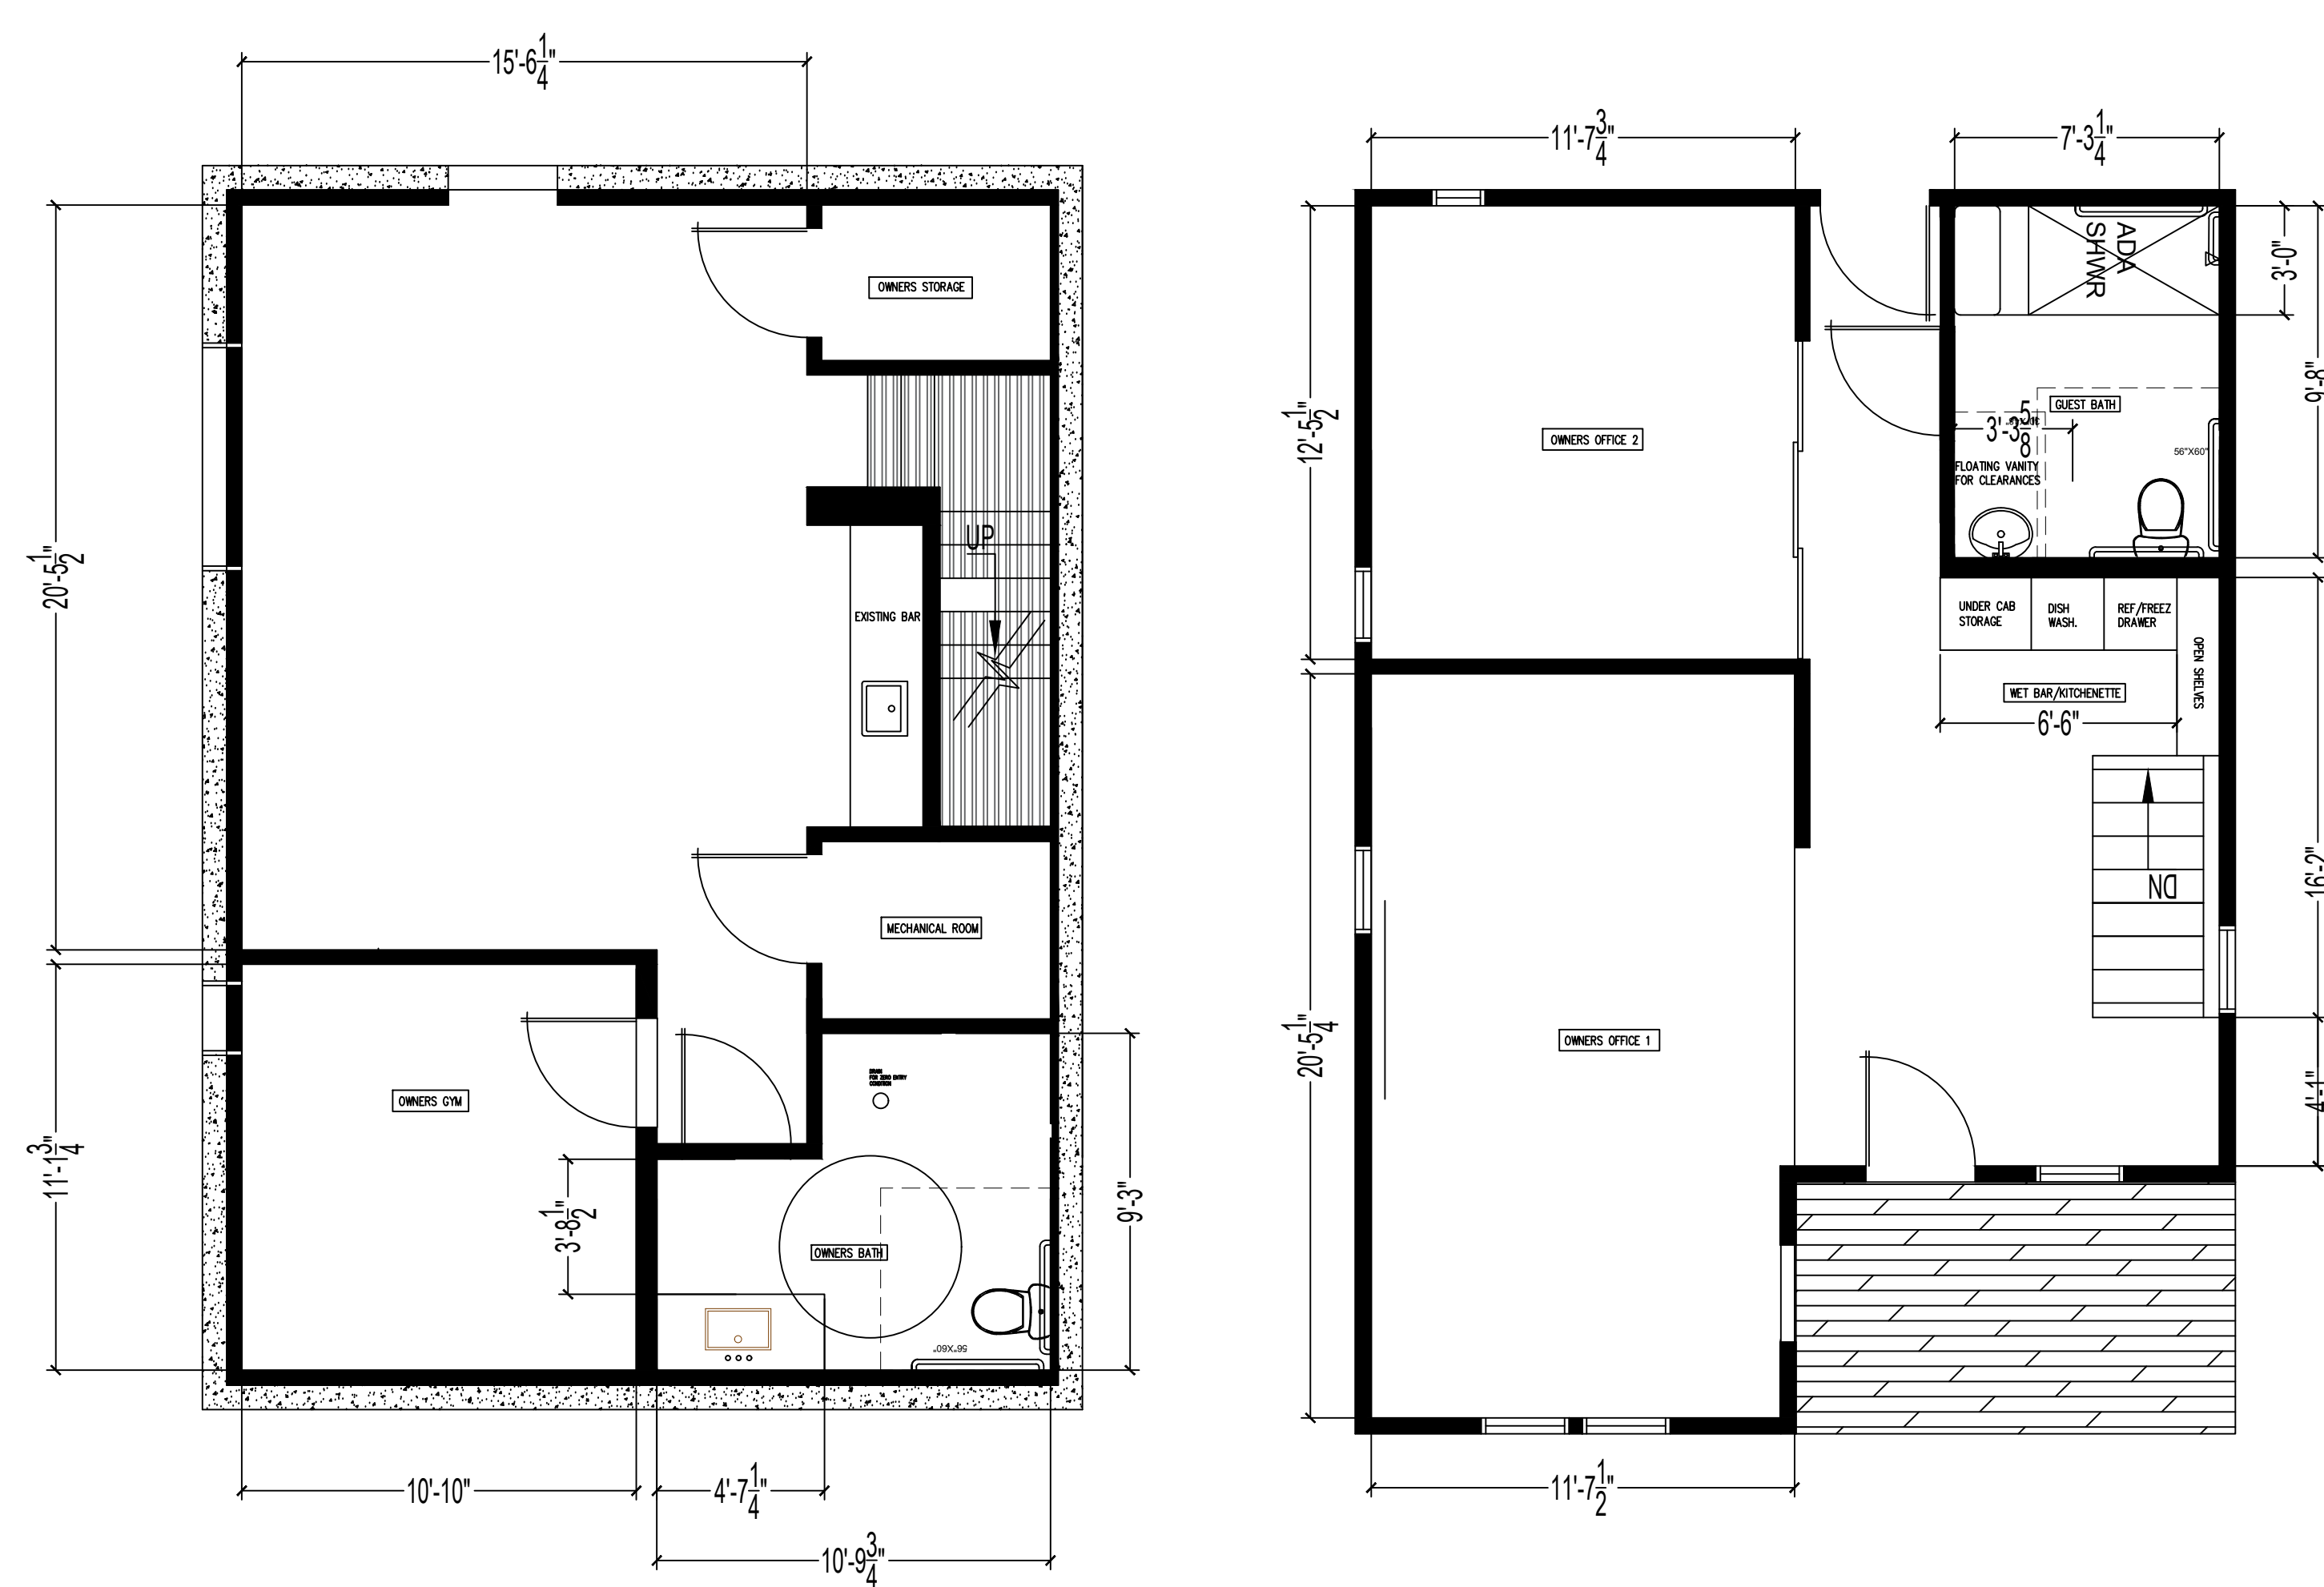

PROPOSED FURNITURE PLANS

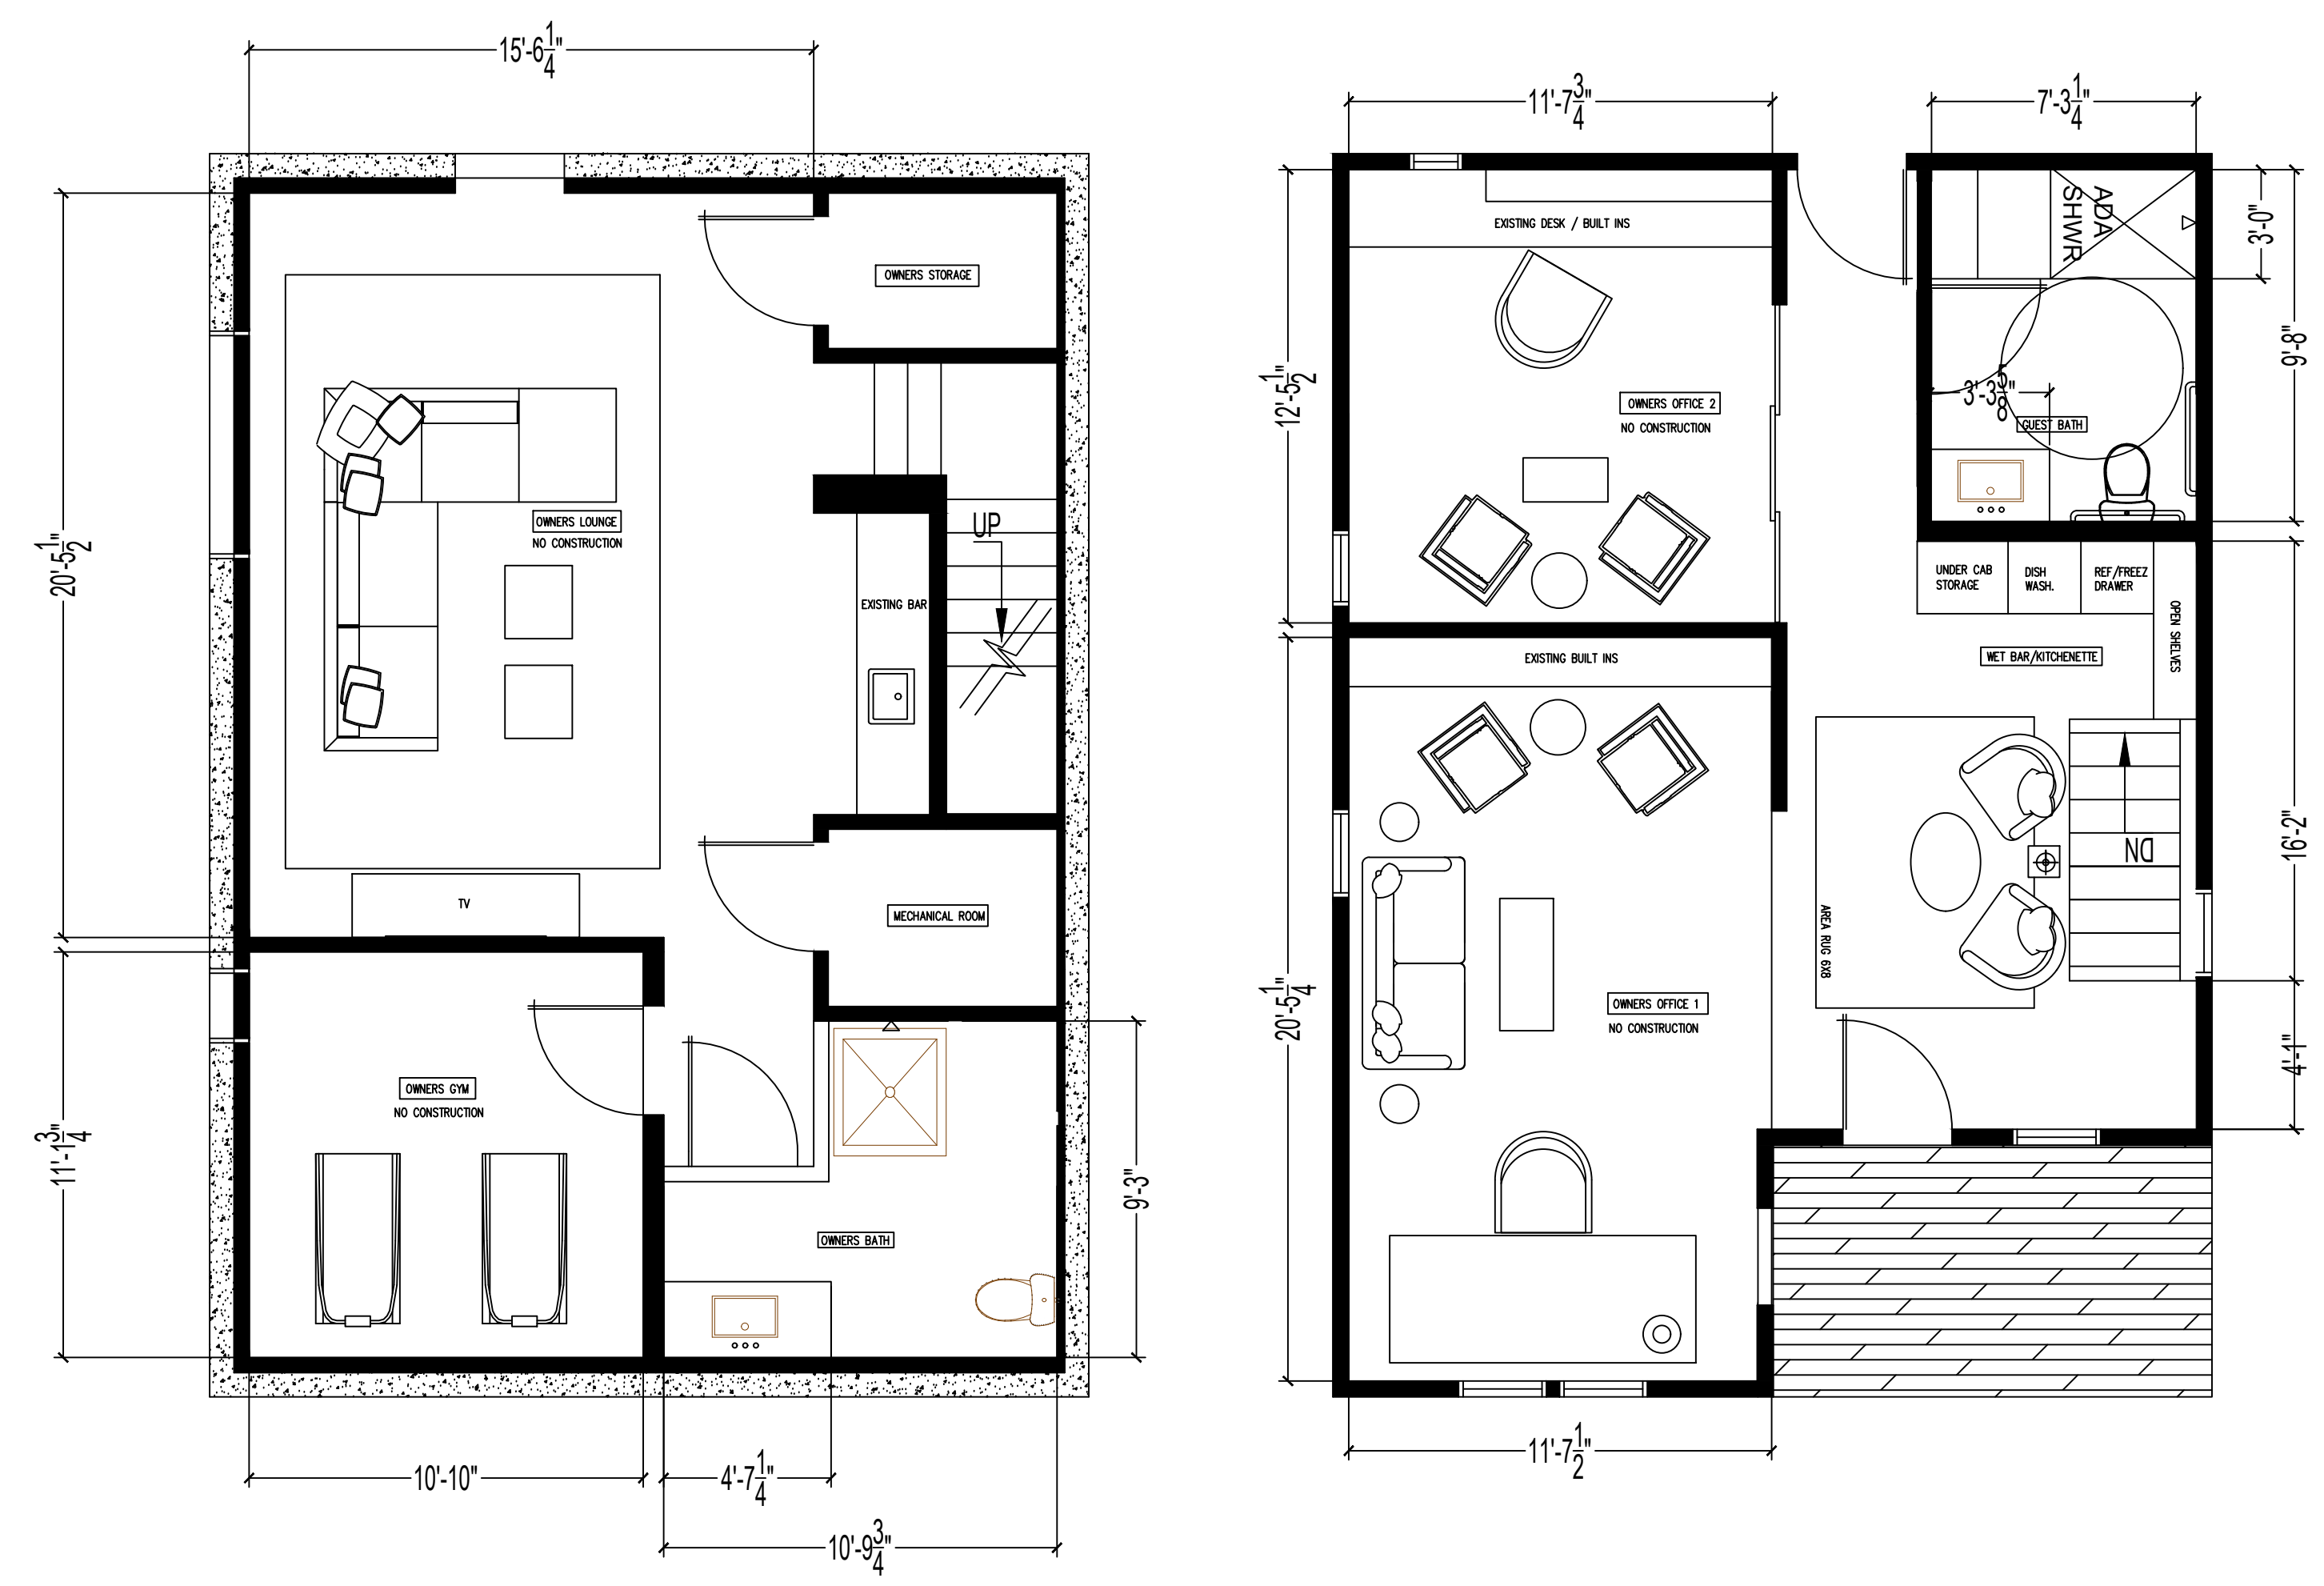

HILLS RESIDENCE

532 E HOPKINS
ASPEN, COLORADO

		Sheet #:
Drawing Title: PROPOSED PLANS	Design Issue Date: 04/12/24	