


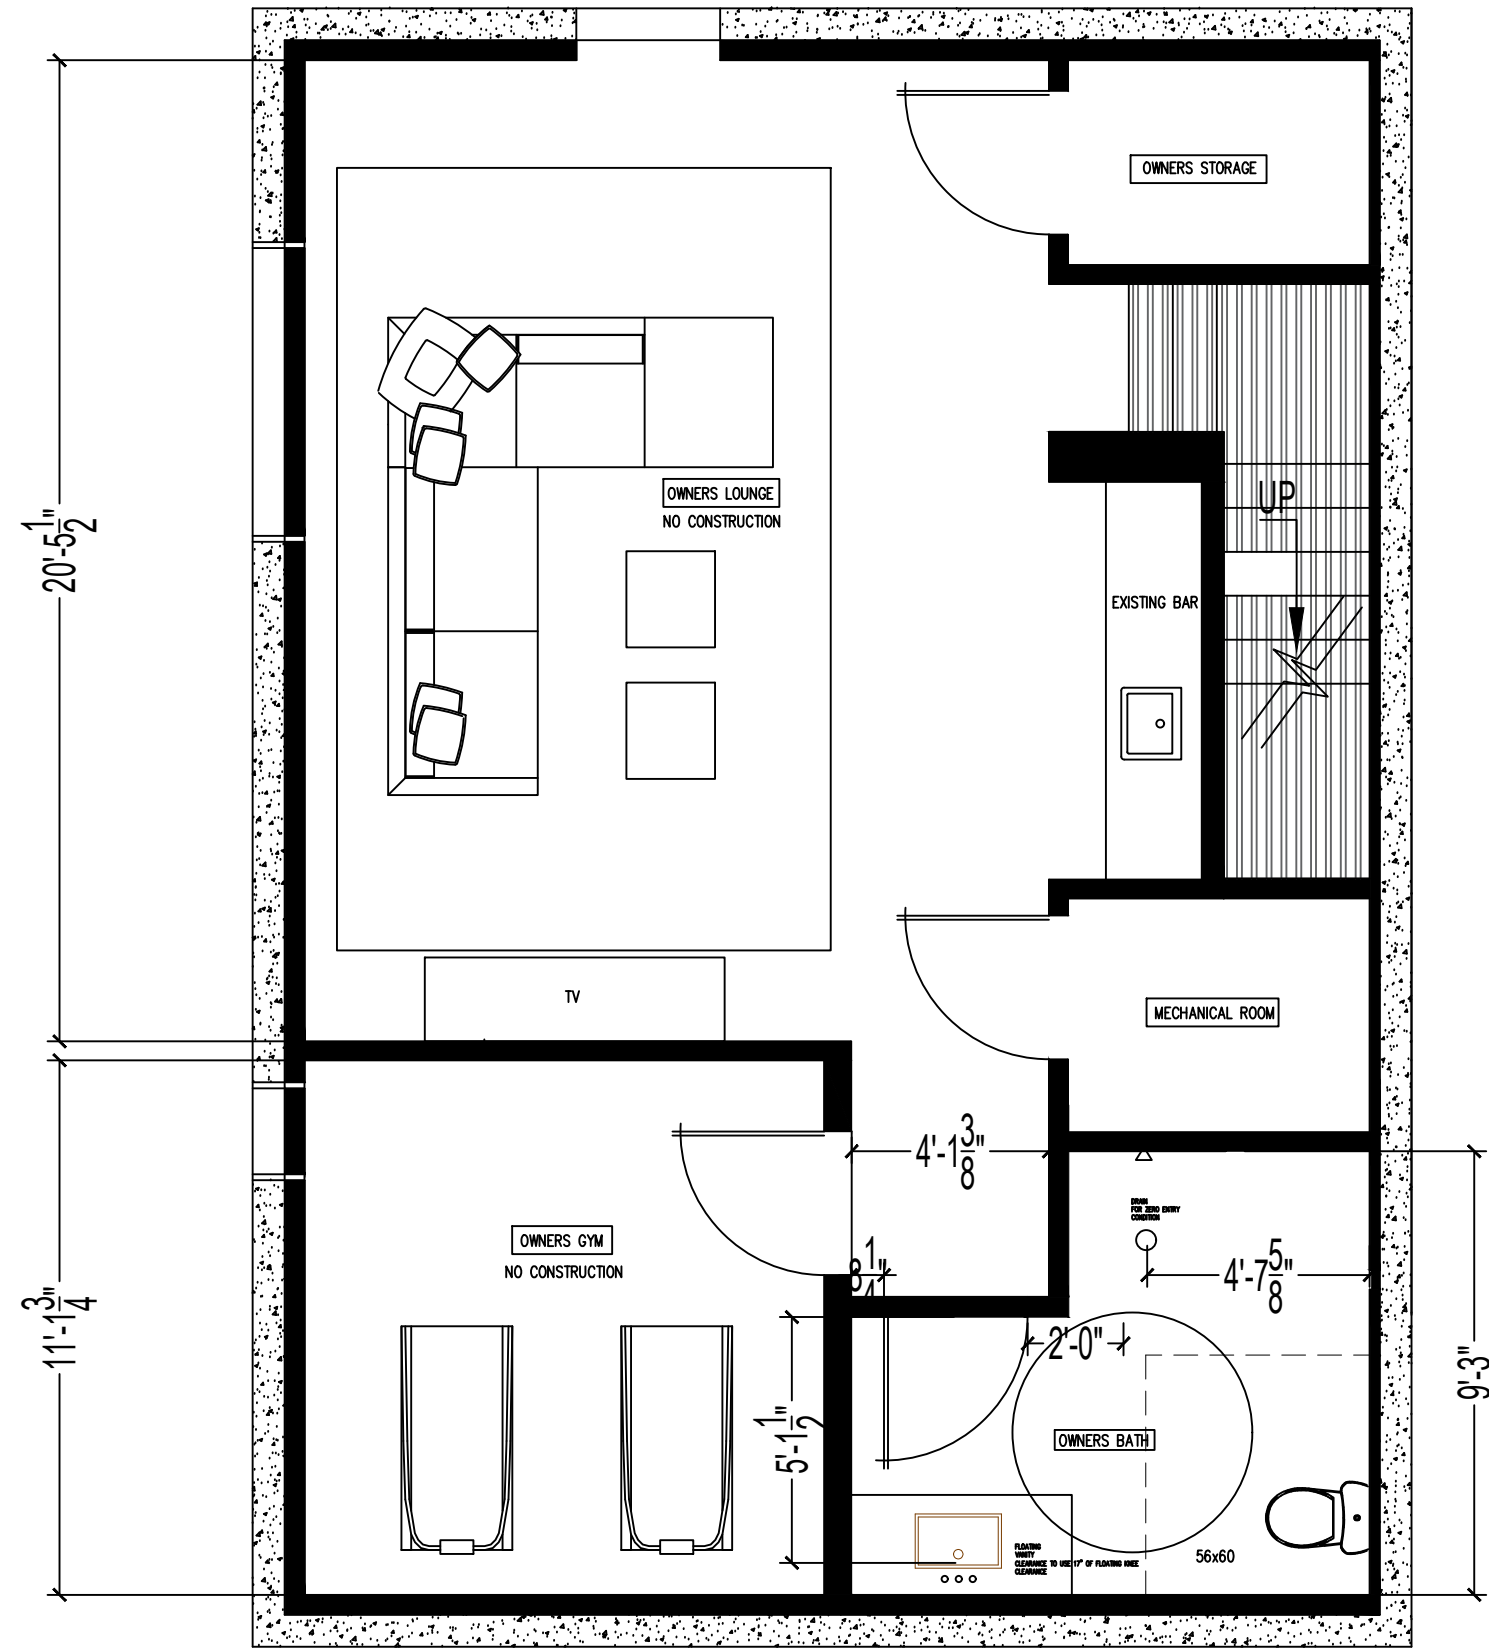

532 E HOPKINS

532 E HOPKINS
ASPEN, COLORADO

Drawing Title:

532 E HOPKINS PROPOSED LOWER LEVEL 1/4" - 1"

Design Issue


Date:

05/05/24

Sheet #:

Copyright 2023

Z-Group Architects, P.C.

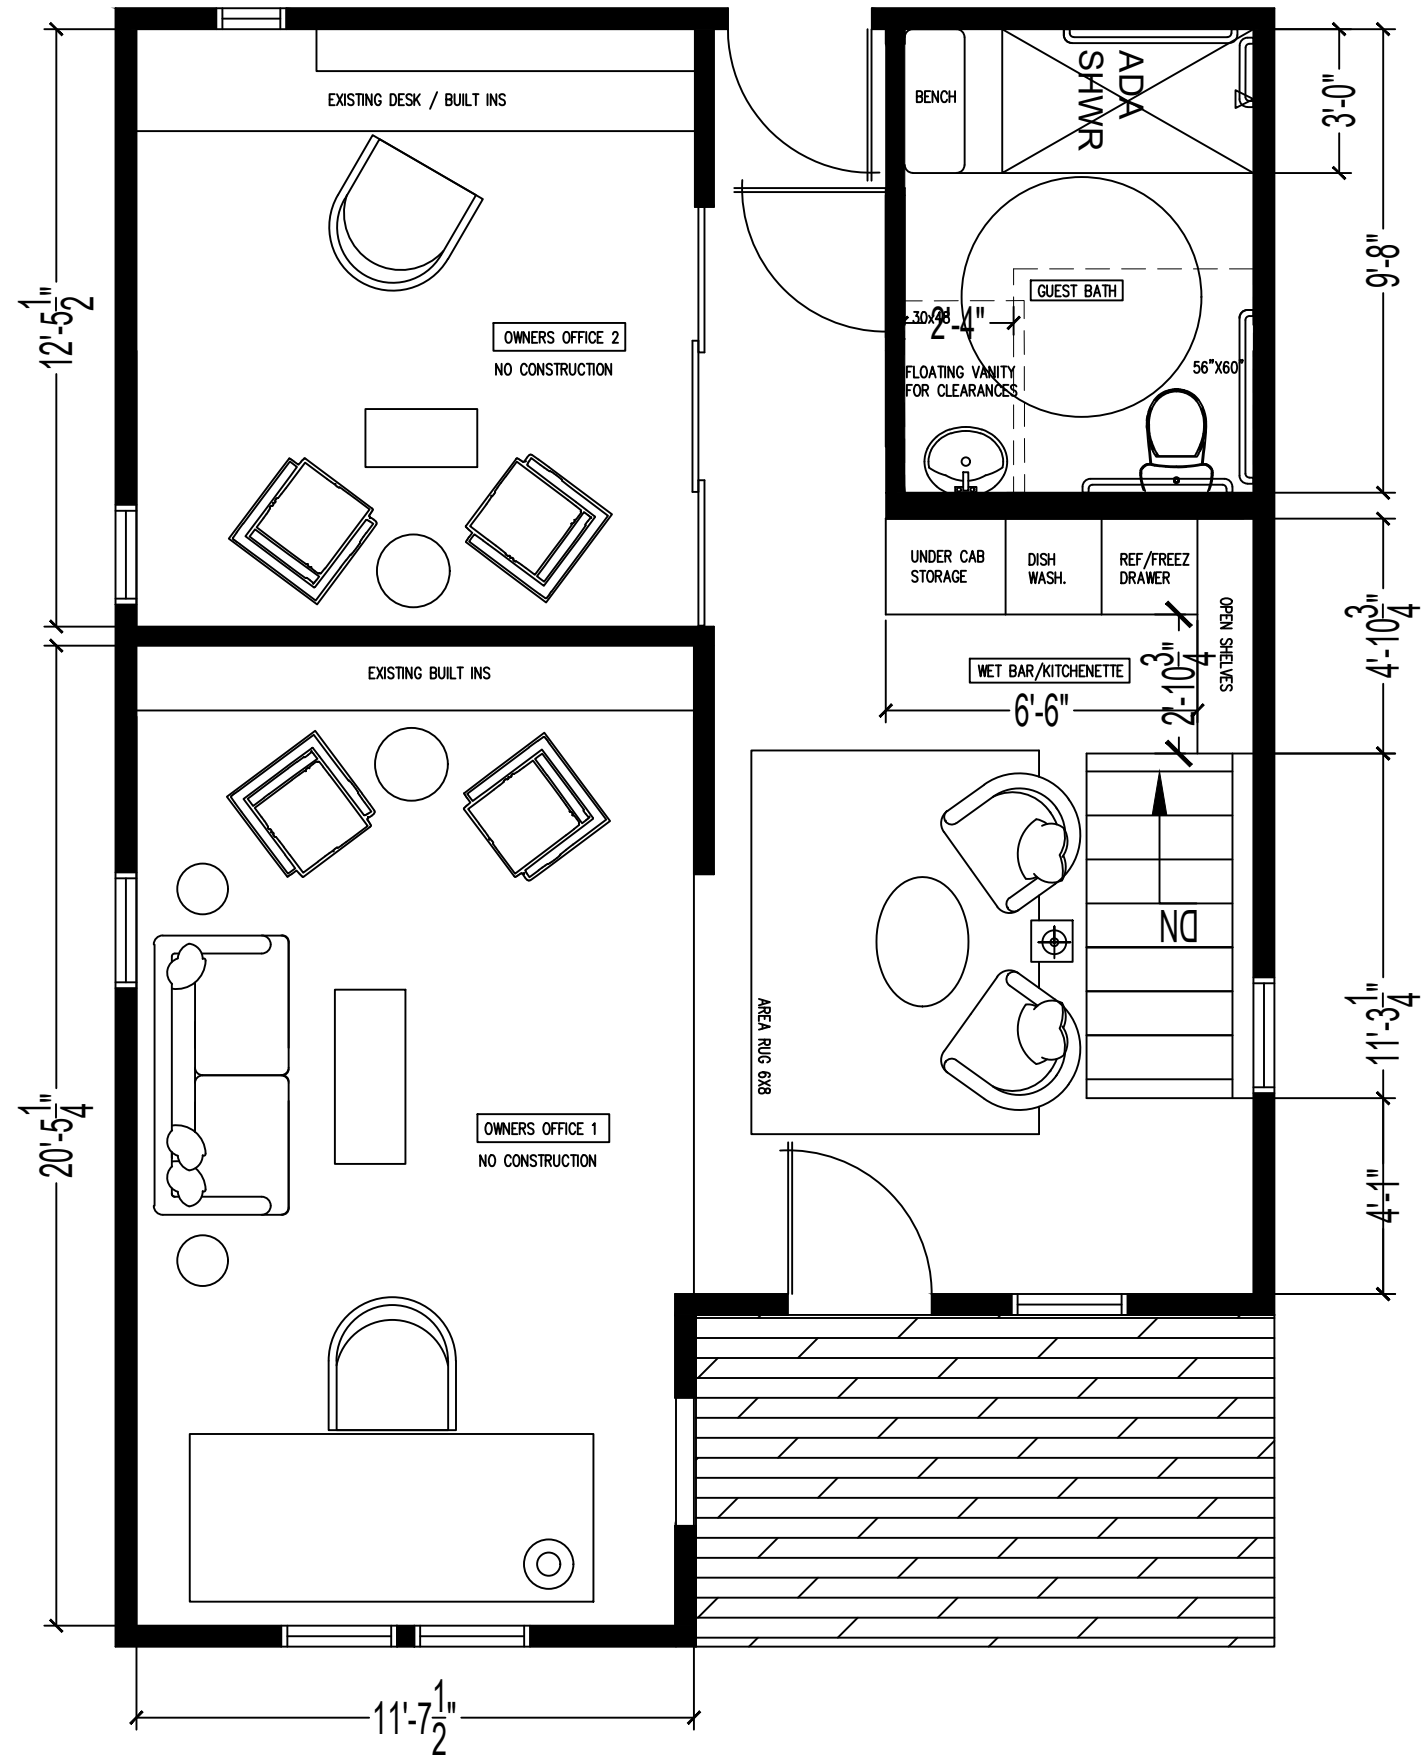

532 E HOPKINS

532 E HOPKINS
ASPEN, COLORADO

Drawing Title:

532 E HOPKINS PROPOSED MAIN LEVEL 1/4" - 1"

Design Issue
Date:


05/05/24

Sheet #:


Copyright 2023

Z-Group Architects, P.C.

PROPOSED PLANS

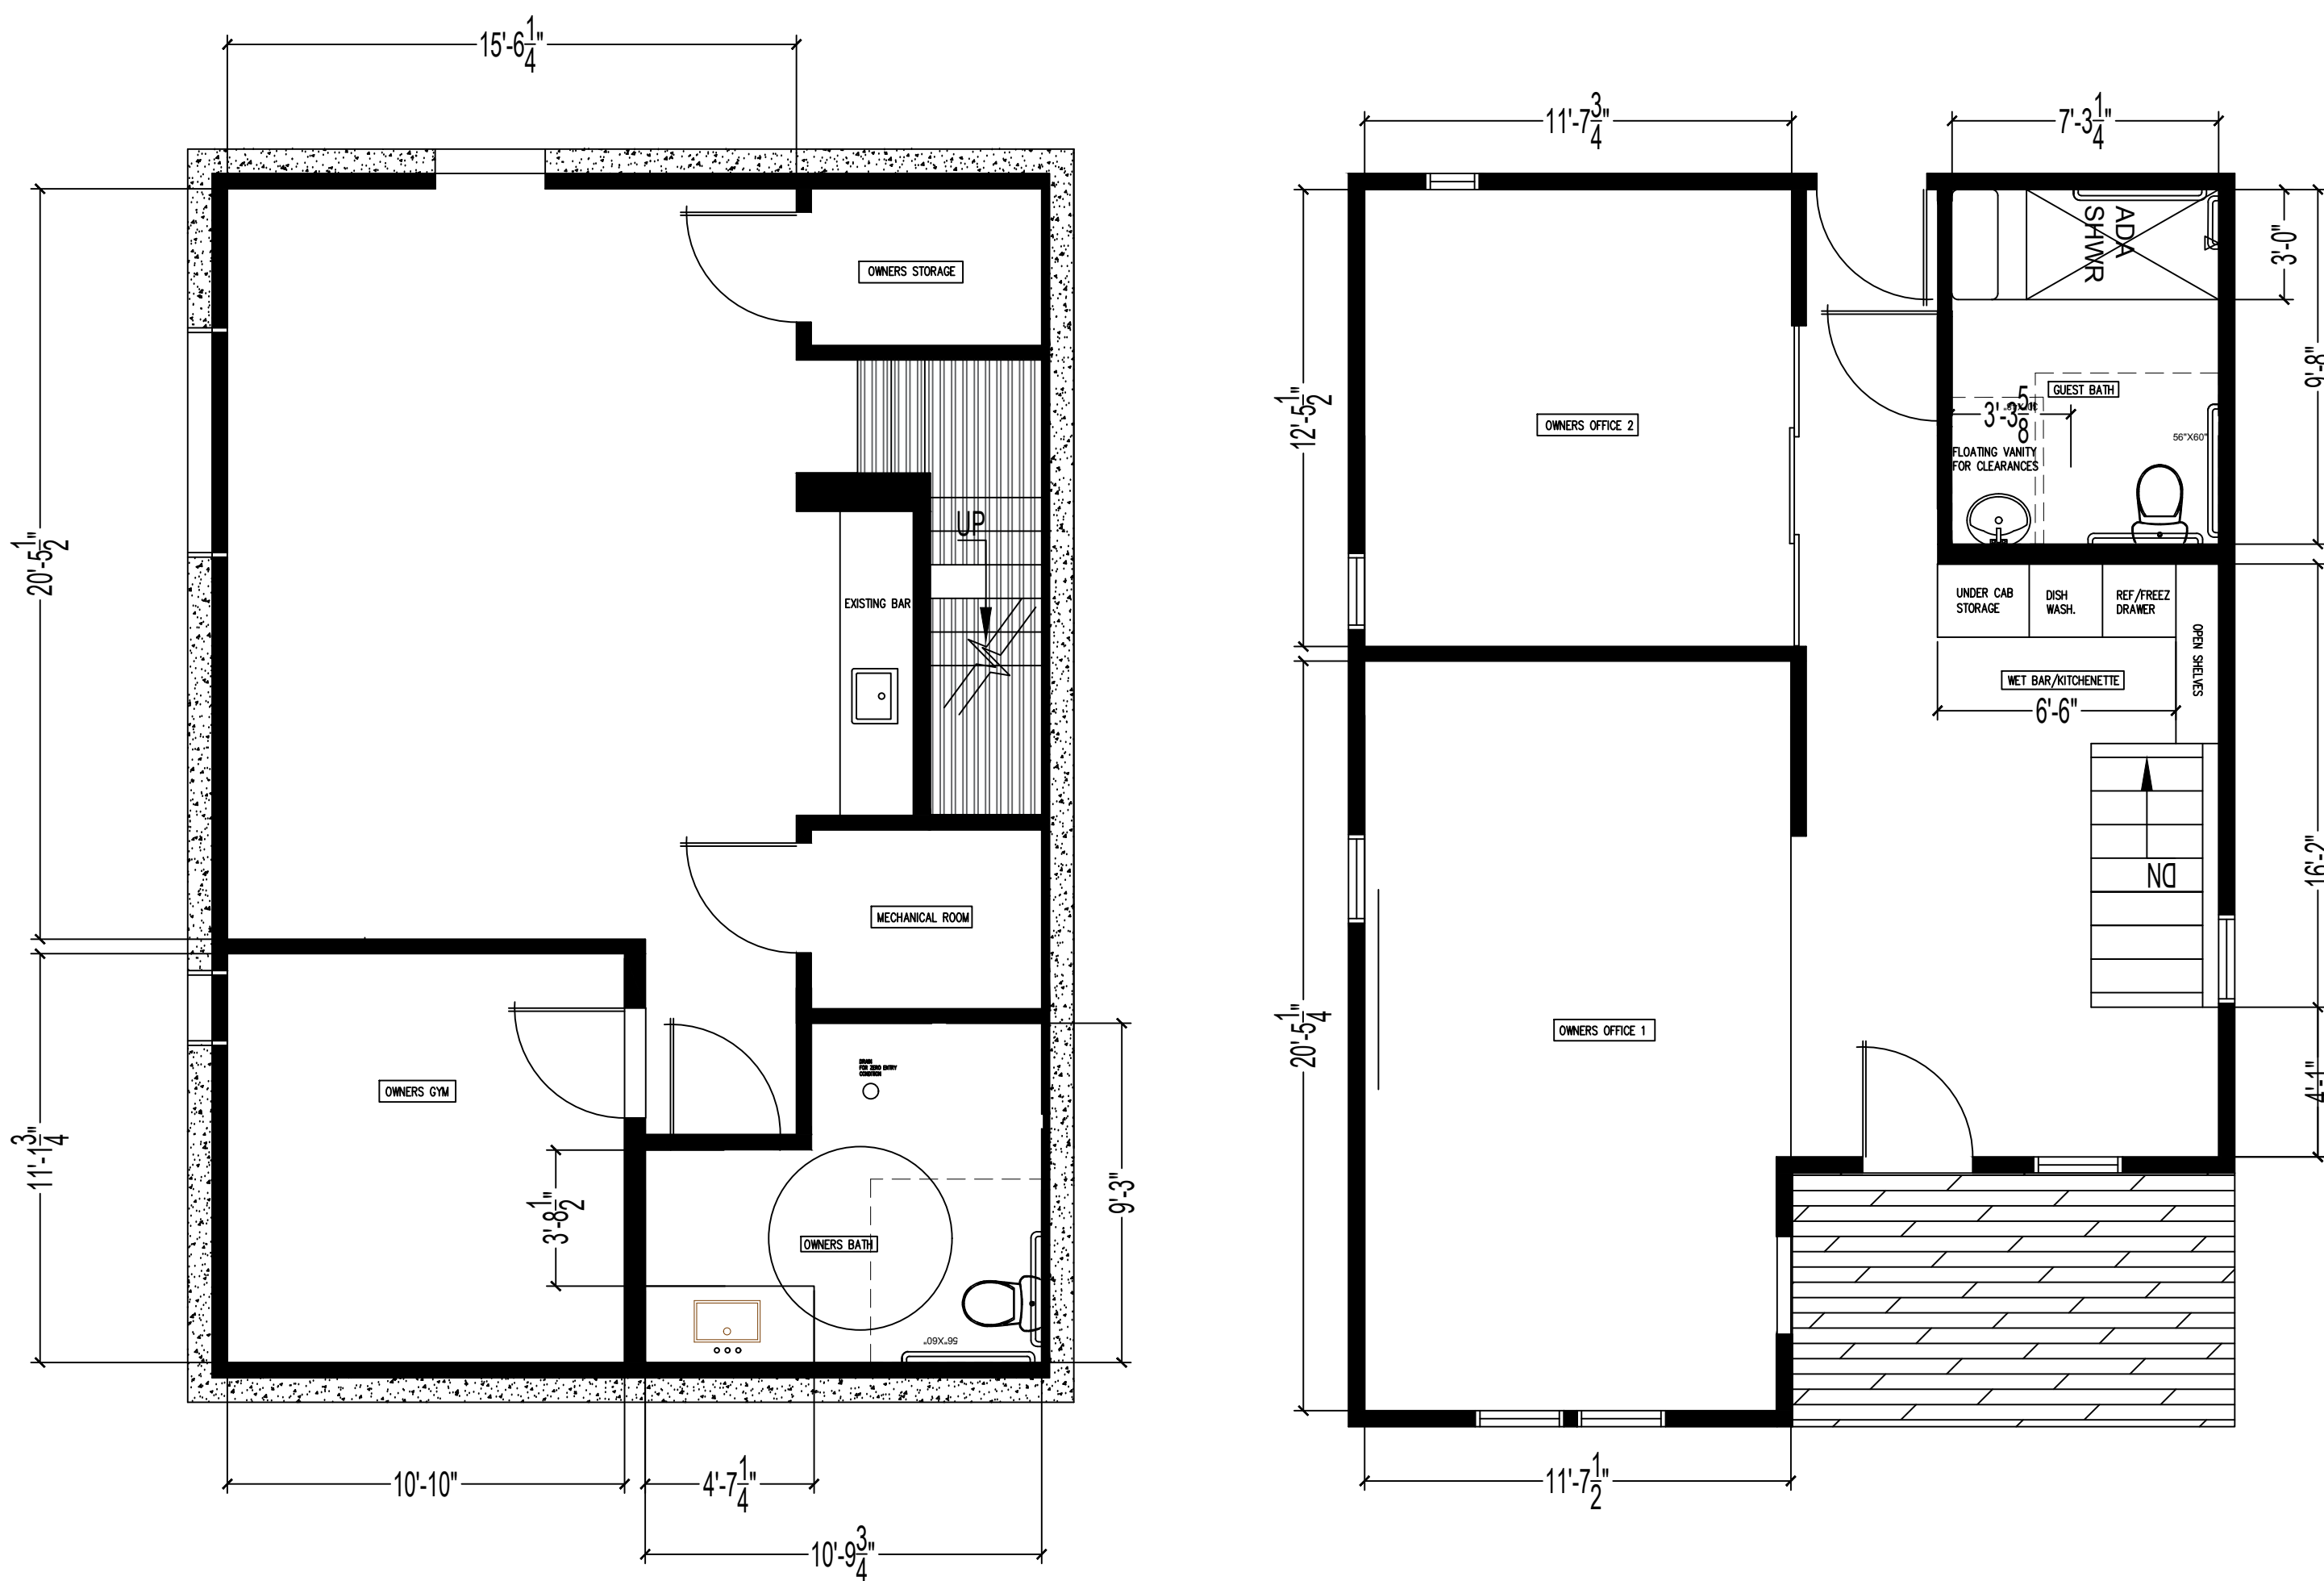

PROPOSED FURNITURE PLANS

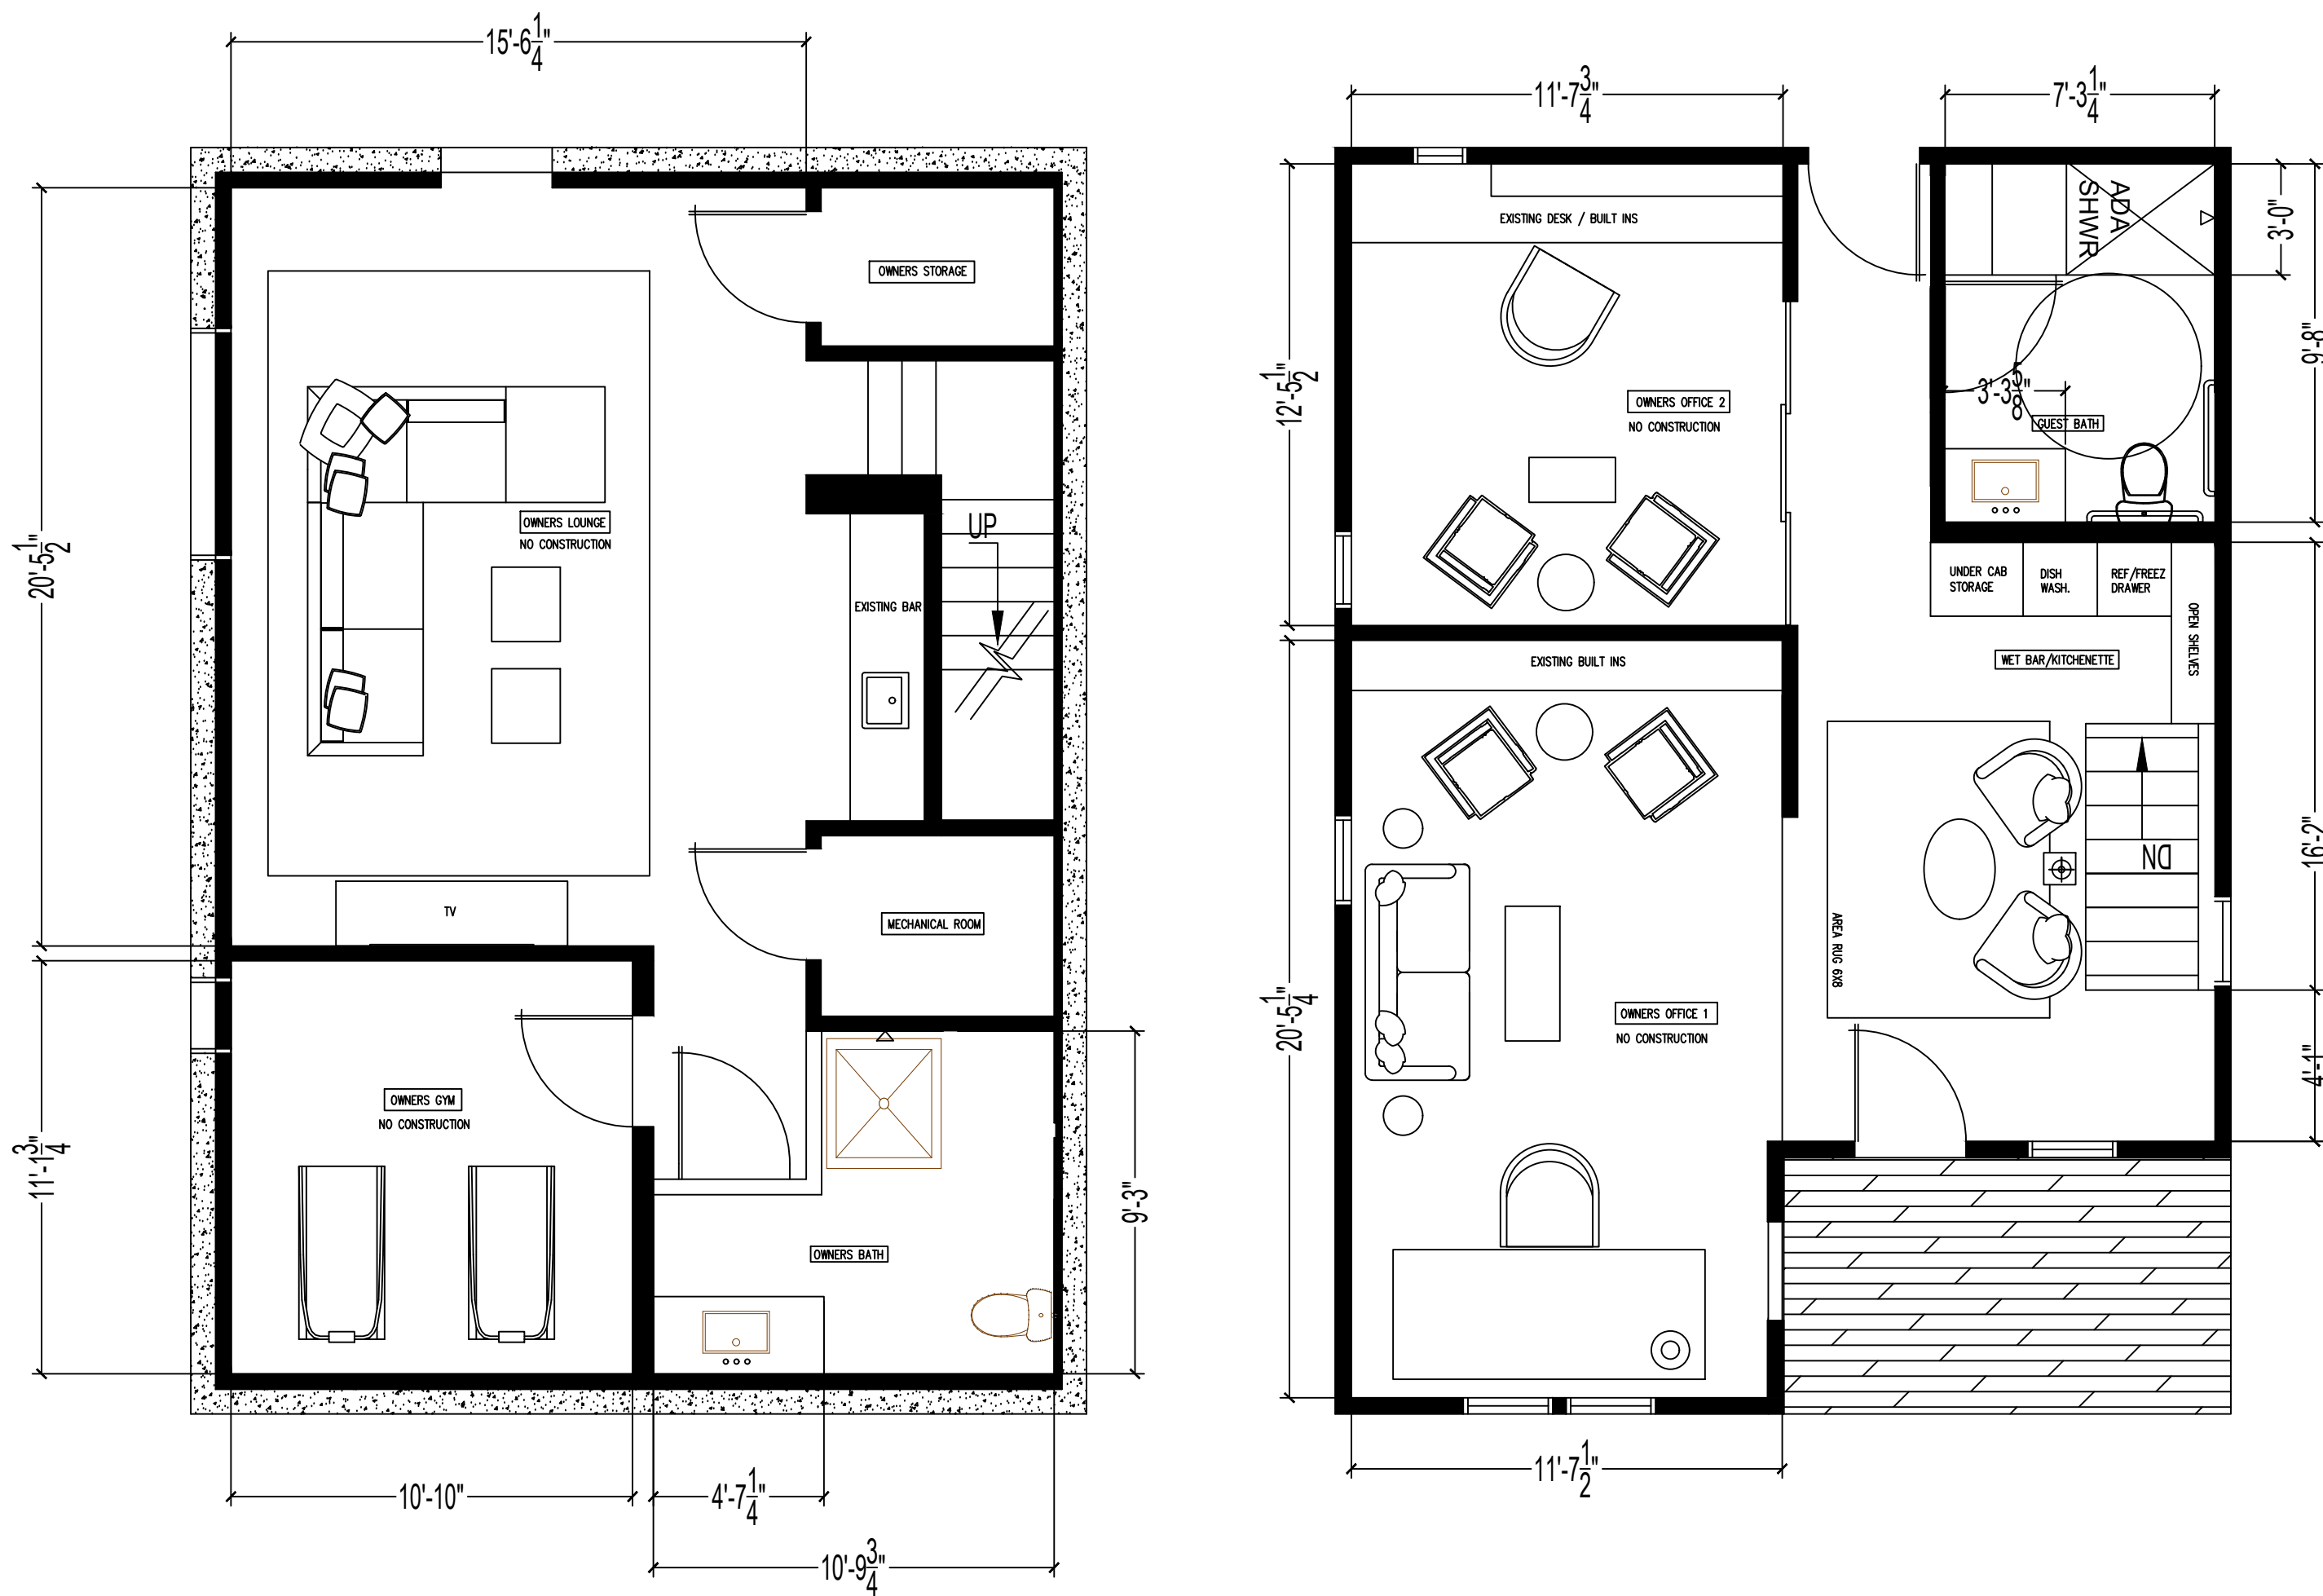

HILLS RESIDENCE

532 E HOPKINS
ASPEN, COLORADO


Drawing Title:
PROPOSED PLANS

Design Issue
Date:
04/12/24


Sheet #:

ELEVATIONS


KITCHENETTE ELEVATION

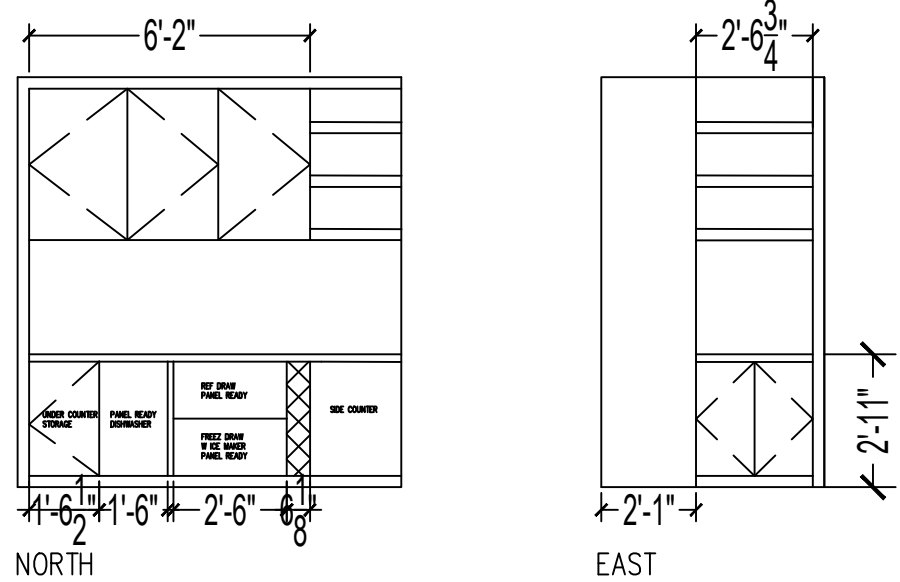

MAIN LEVEL BATH

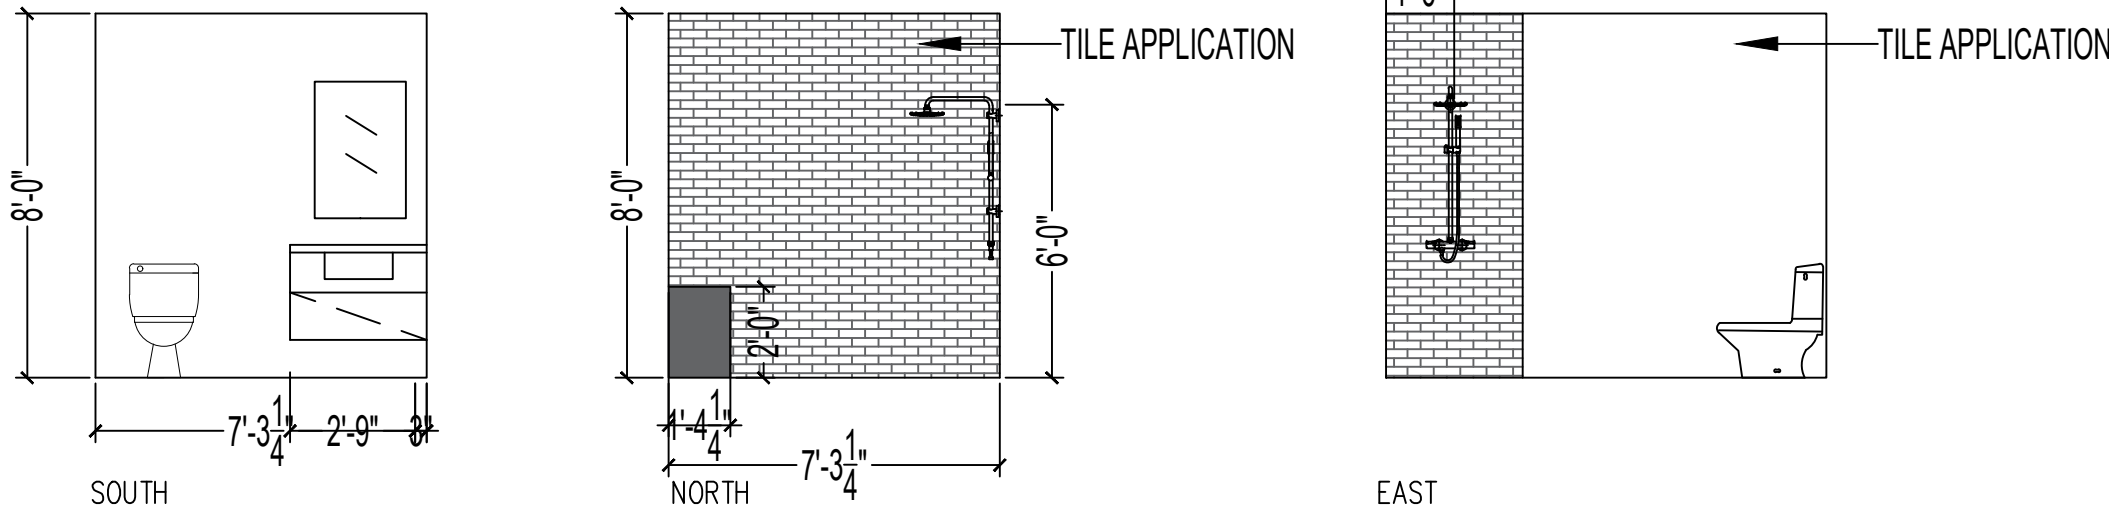

LOWER LEVEL BATH

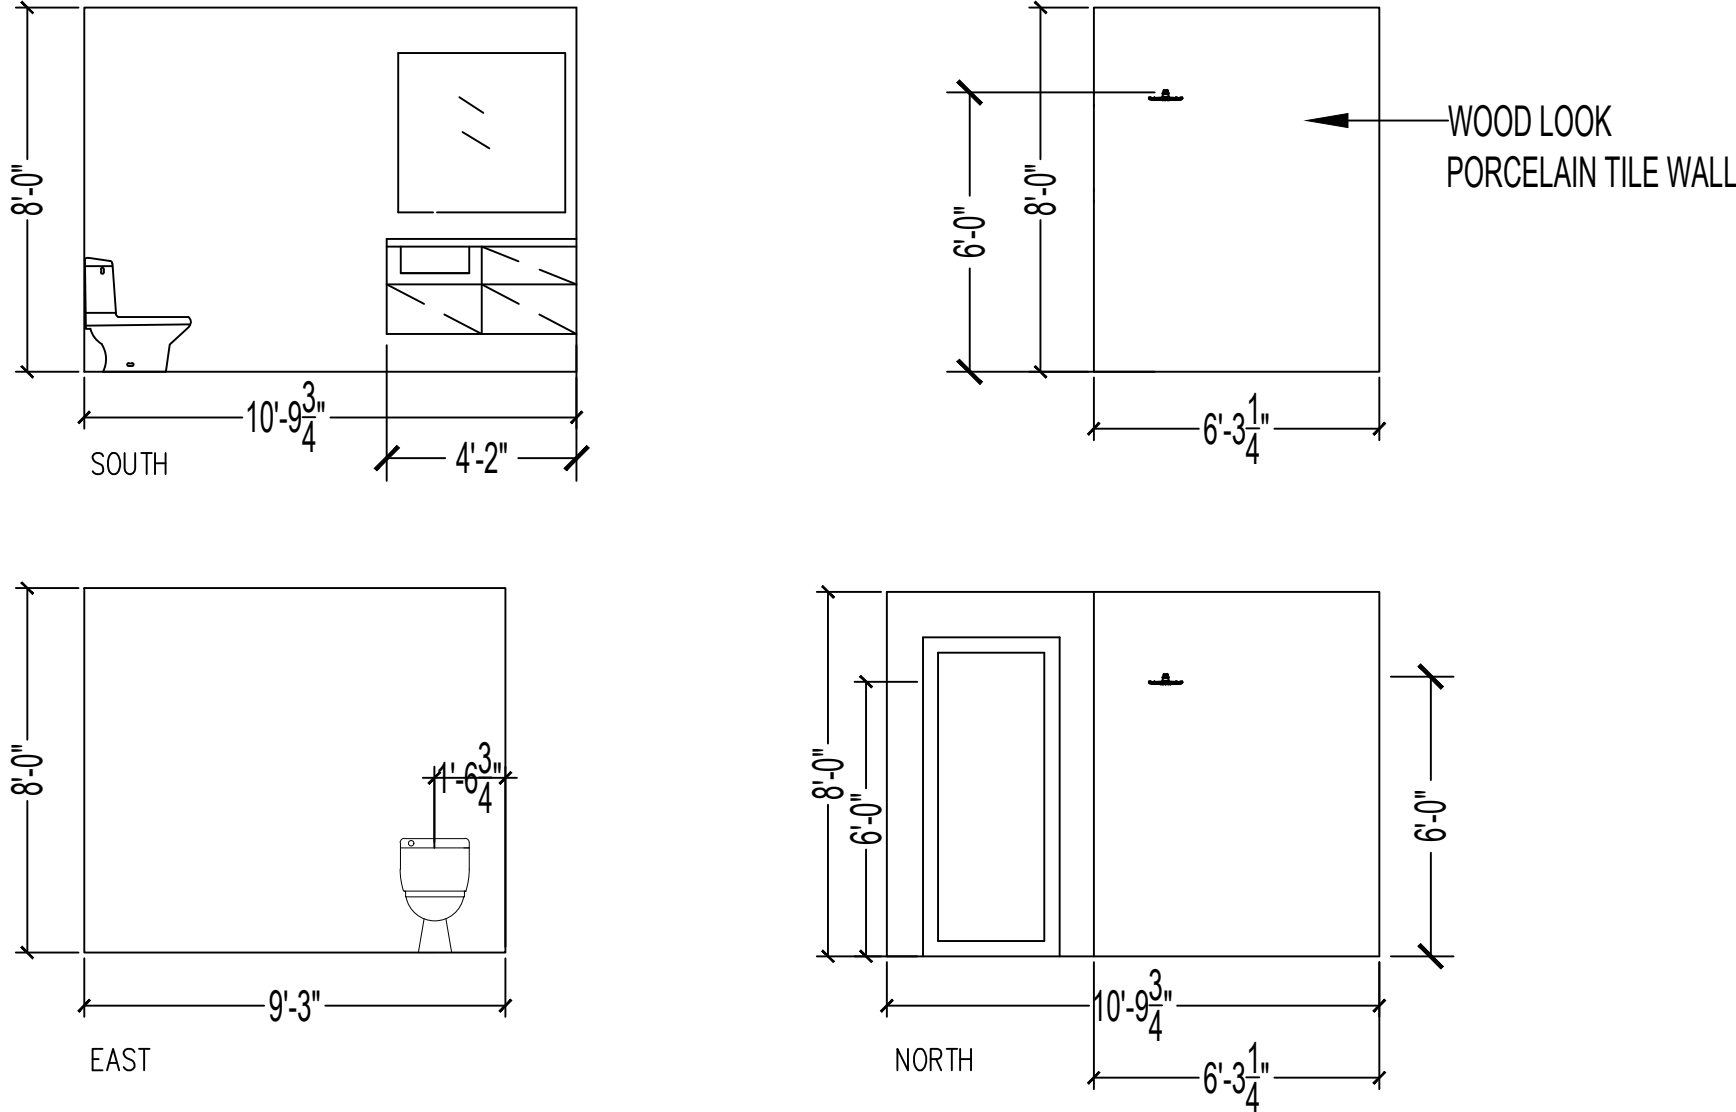

532 E HOPKINS

532 E HOPKINS
ASPEN, COLORADO

Drawing Title:
532 E HOPKINS EXISTING AND
PROPOSED

Design Issue
Date:
05/05/24

Sheet #: