




INSIDE STORIES
DENVER


Date	Remarks
10/16/2023	Schematic

Rockefeller Residence

Aspen, CO

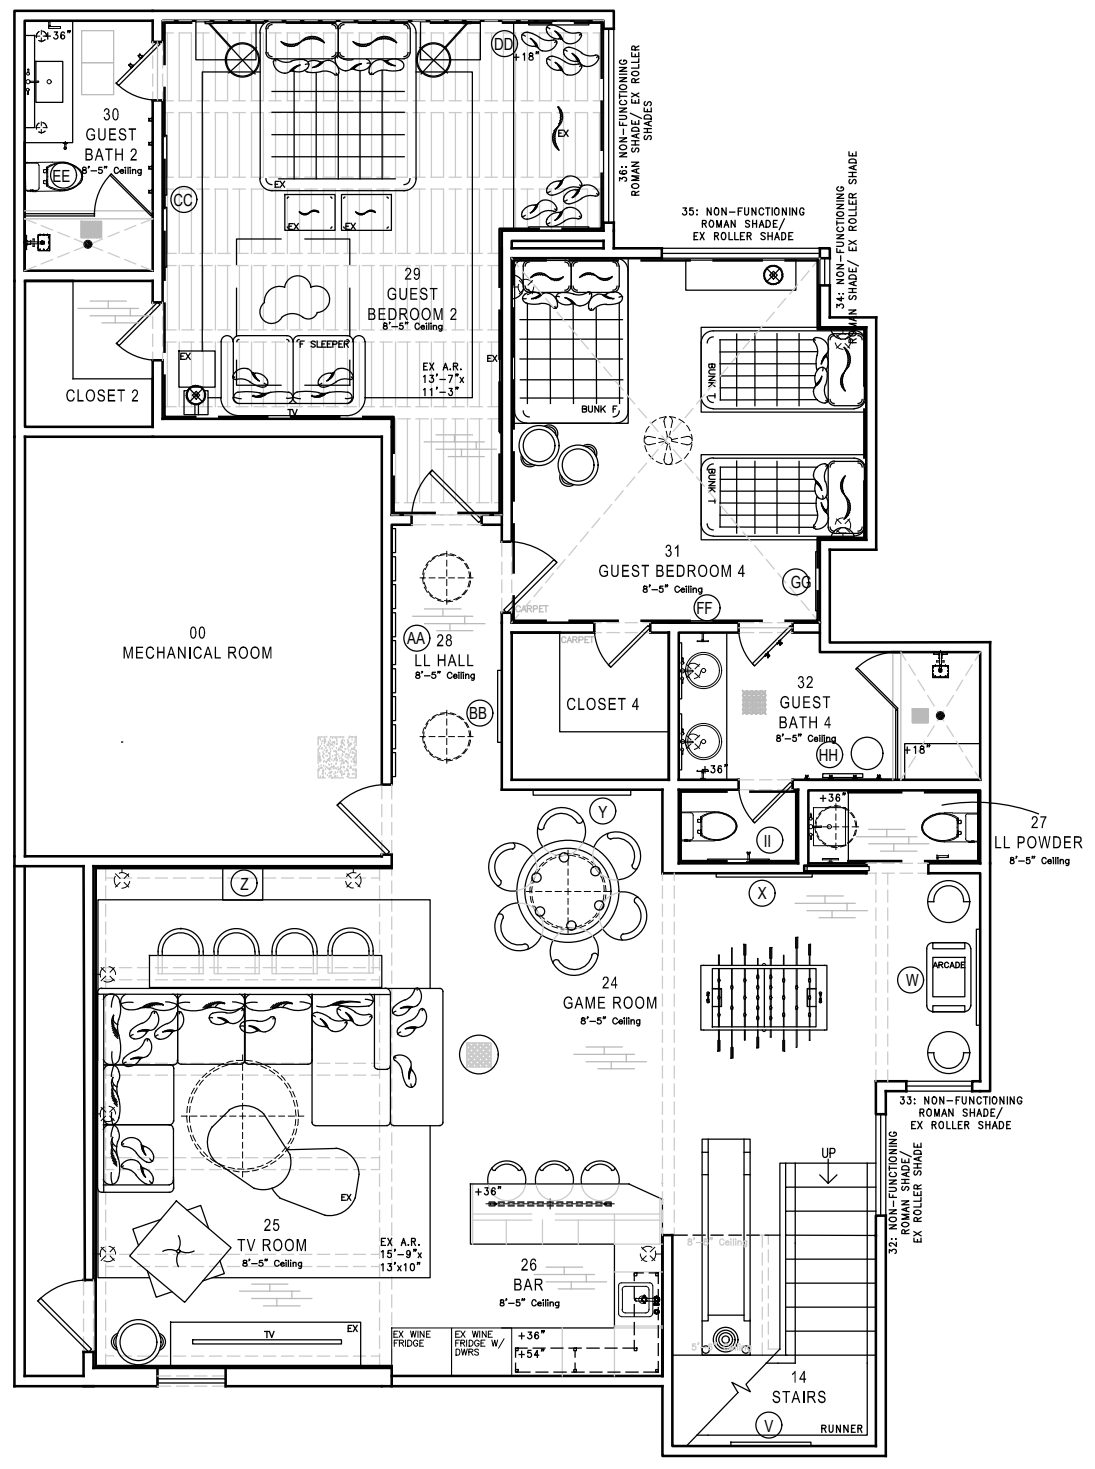

Lower Level Presentation Plan

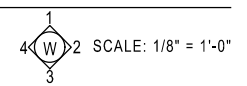

These drawings and specifications are the property and copyright of Inside Stories and shall not be used on any other work except by agreement with Inside Stories. Written dimensions shall not take preference over scaled dimensions and shall be verified on the job site. Any discrepancy shall be brought to the notice of Inside Stories prior to the commencement of any work.

SHEET #
FP3.4